



**WALK-IN DUAL-TEMP COLD PANTRY W/
INTERNAL STEP-IN FREEZER COLUMN
FOR
THE GAYLORD RESIDENCE**

RITZ CARLTON ESTATES

SCOTTSDALE, AZ




KENT GREENHALGH

PROPOSED PRELIMINARY DESIGN FOR DISCUSSION

JANUARY 30, 2025



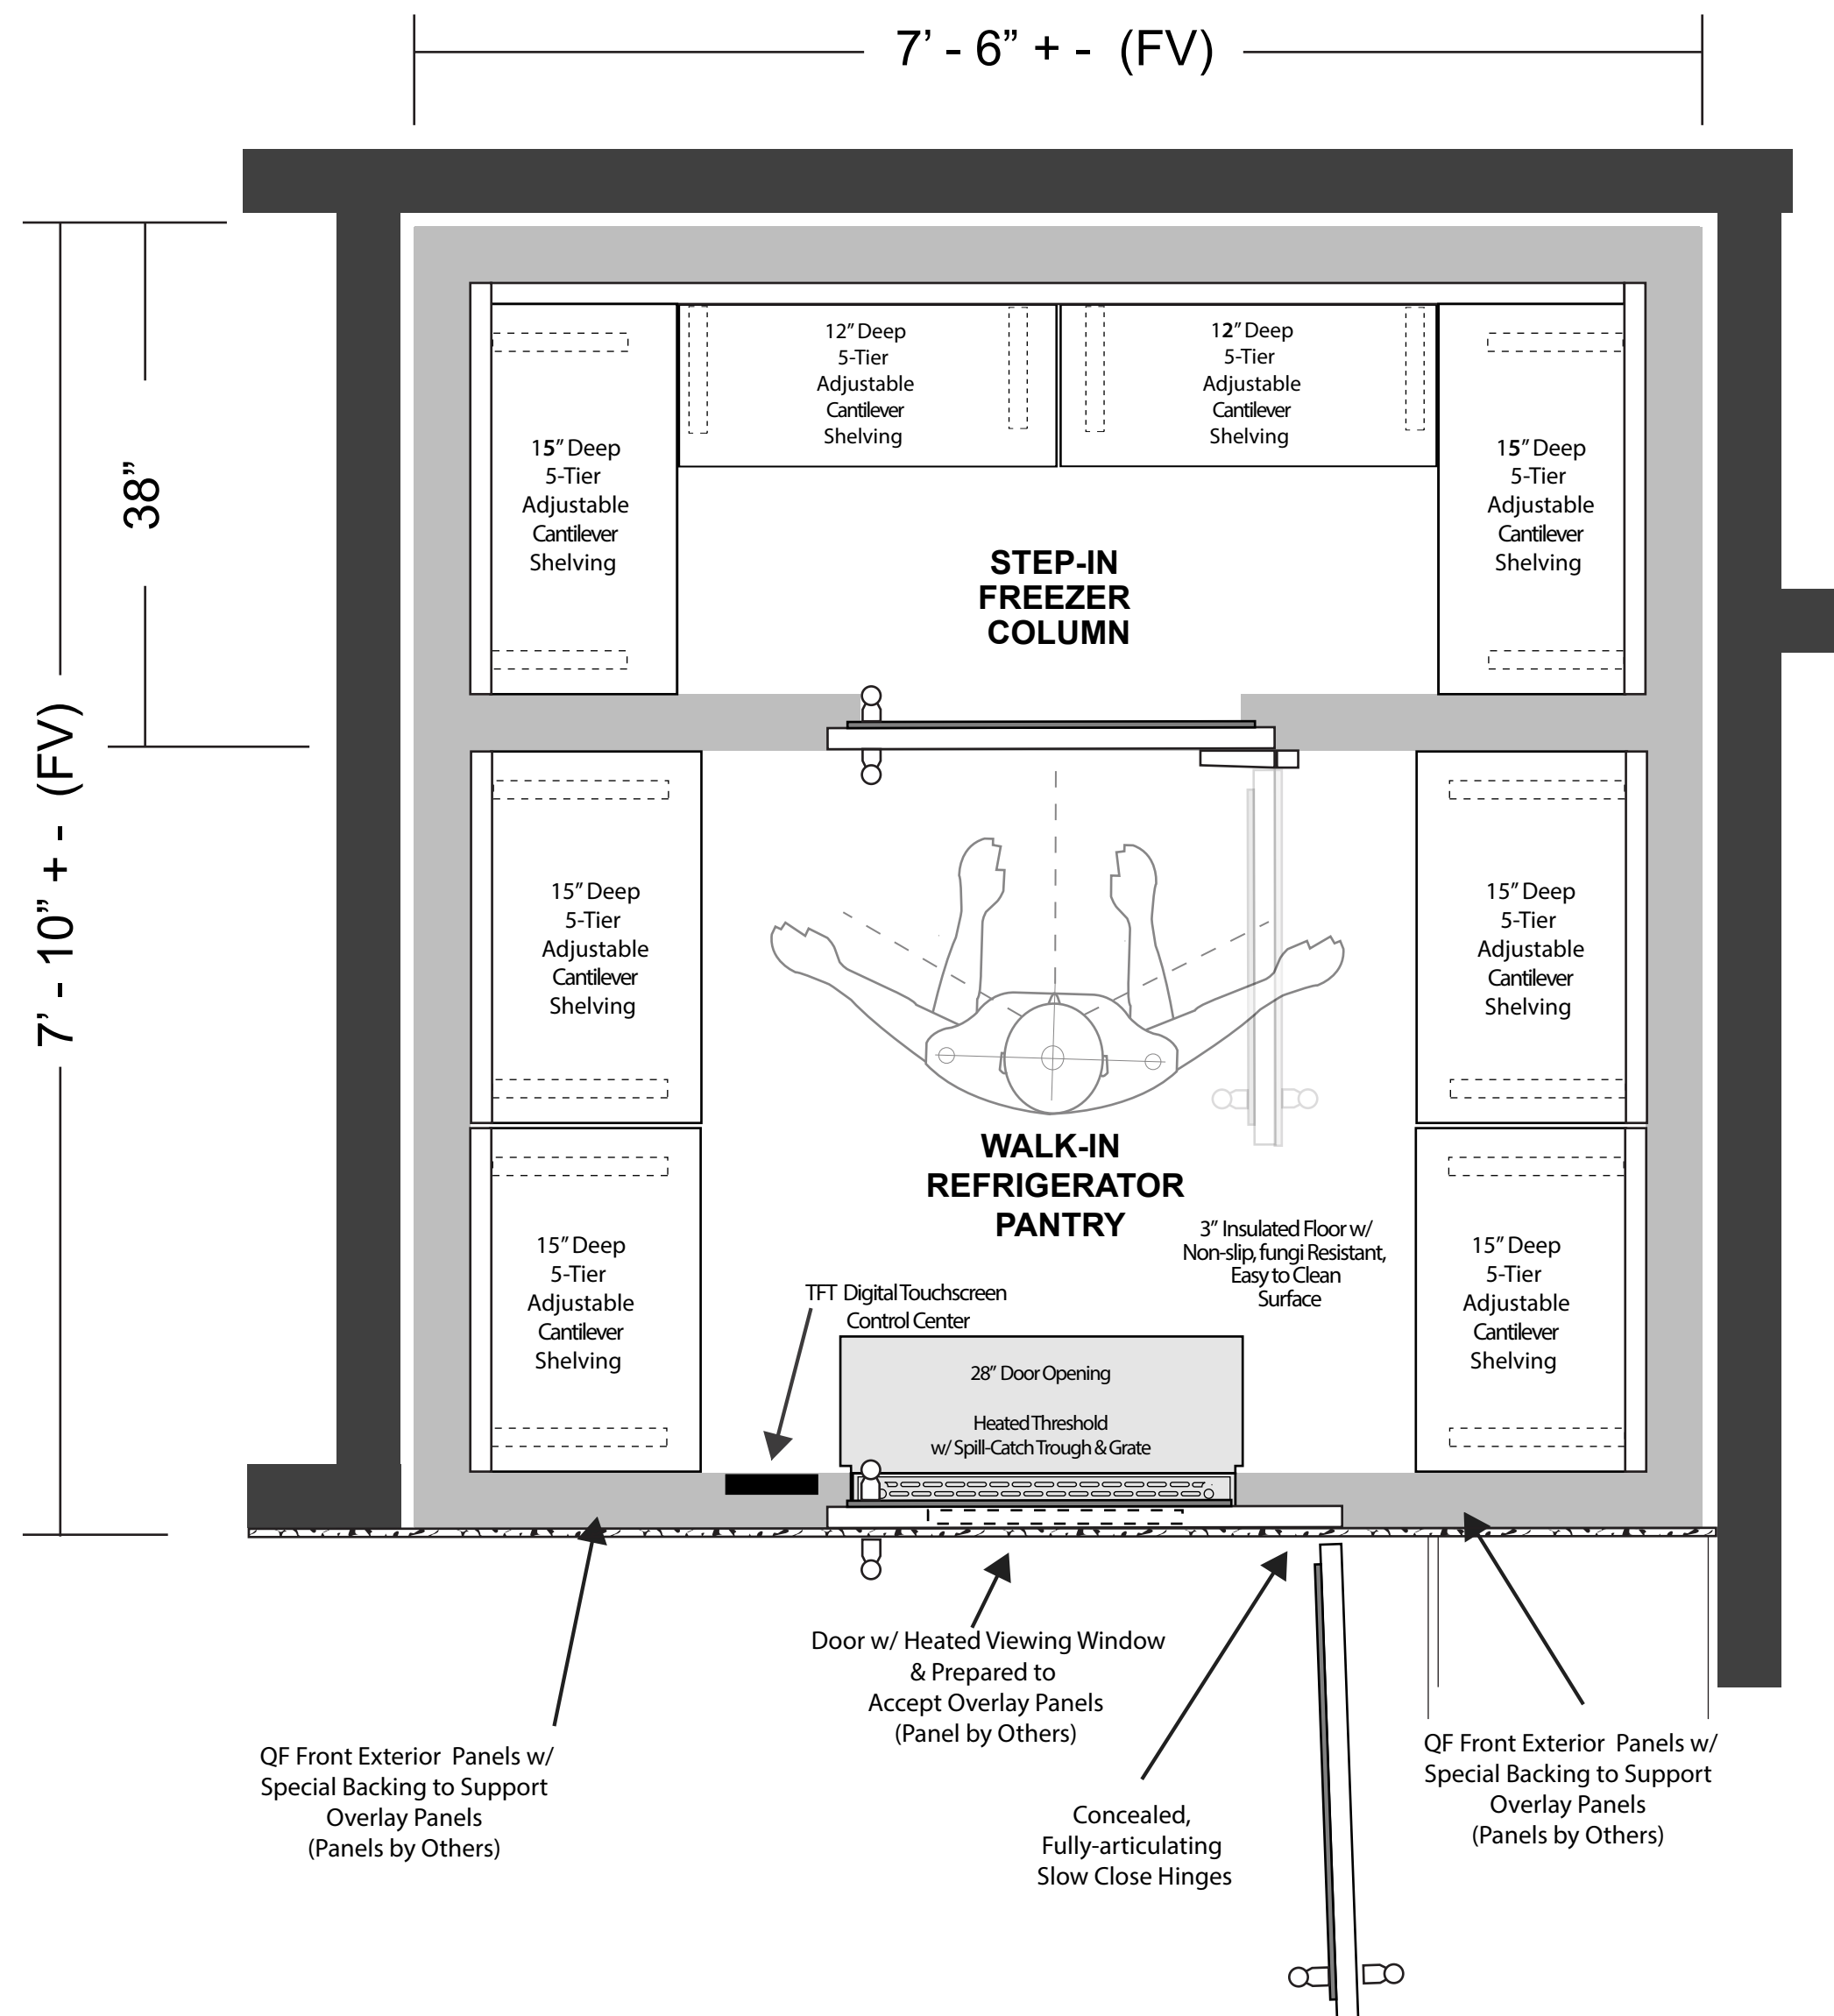

PLAN VIEW

PROPOSED PRELIMINARY

PAGE 1 OF 4

QOLDFUSION™

Drawn by: Dale G. Seiden
Orig. Date Drawn: 01/30/2025

Project:

**DUAL TEMP WALK-IN COLD PANTRY
W/ INTERNAL REACH-IN FREEZER COLUMN**


The Gaylord Residence
Ritz Carlton Estates

Scottsdale, AZ

FRIES
CONSTRUCTION
Gary Fries

Distributor:

Arizona
APPLIANCE & HOME
Scottsdale, AZ
Kent Greenhalgh

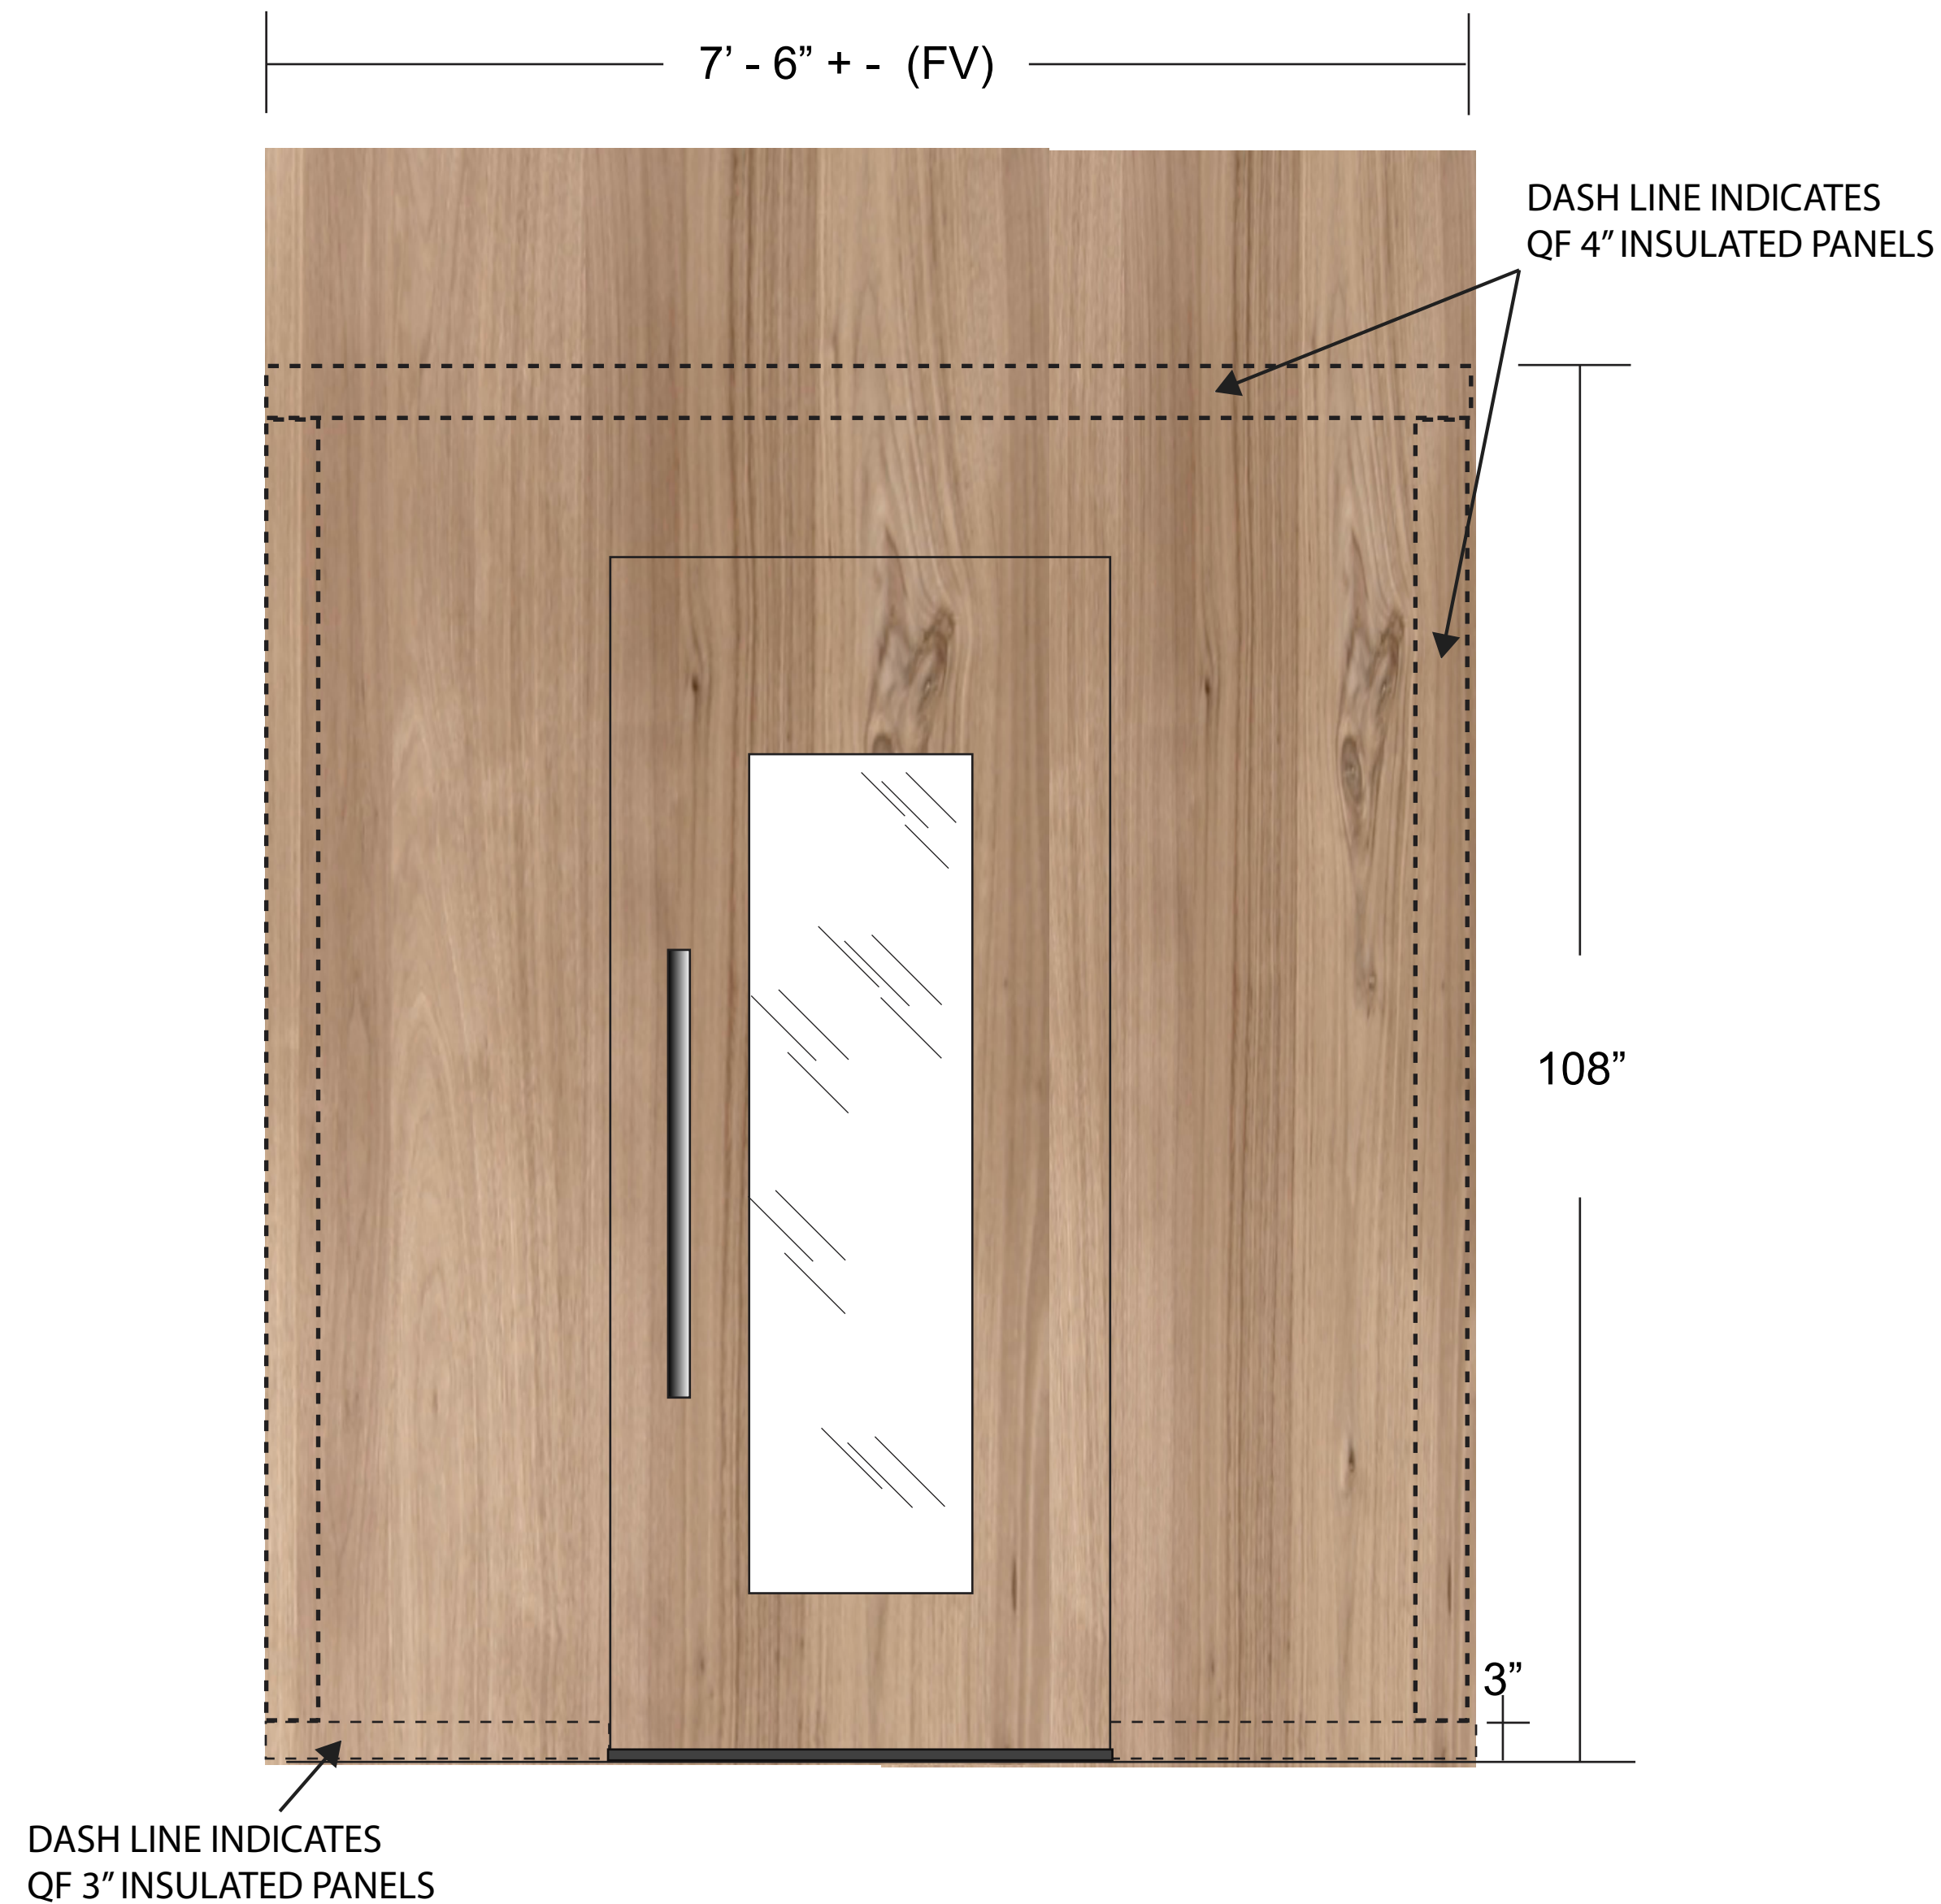

Overlay Panels Shown (by others) are an Example of how QF Fully-integrated Installation Will Look

FRONT ELEVATION
PROPOSED PRELIMINARY



Drawn by: Dale G. Seiden
Orig. Date Drawn: 01/30/2025

Project:

**DUAL TEMP WALK-IN COLD PANTRY
W/ INTERNAL REACH-IN FREEZER COLUMN**


The Gaylord Residence
Ritz Carlton Estates

Scottsdale, AZ




Distributor:



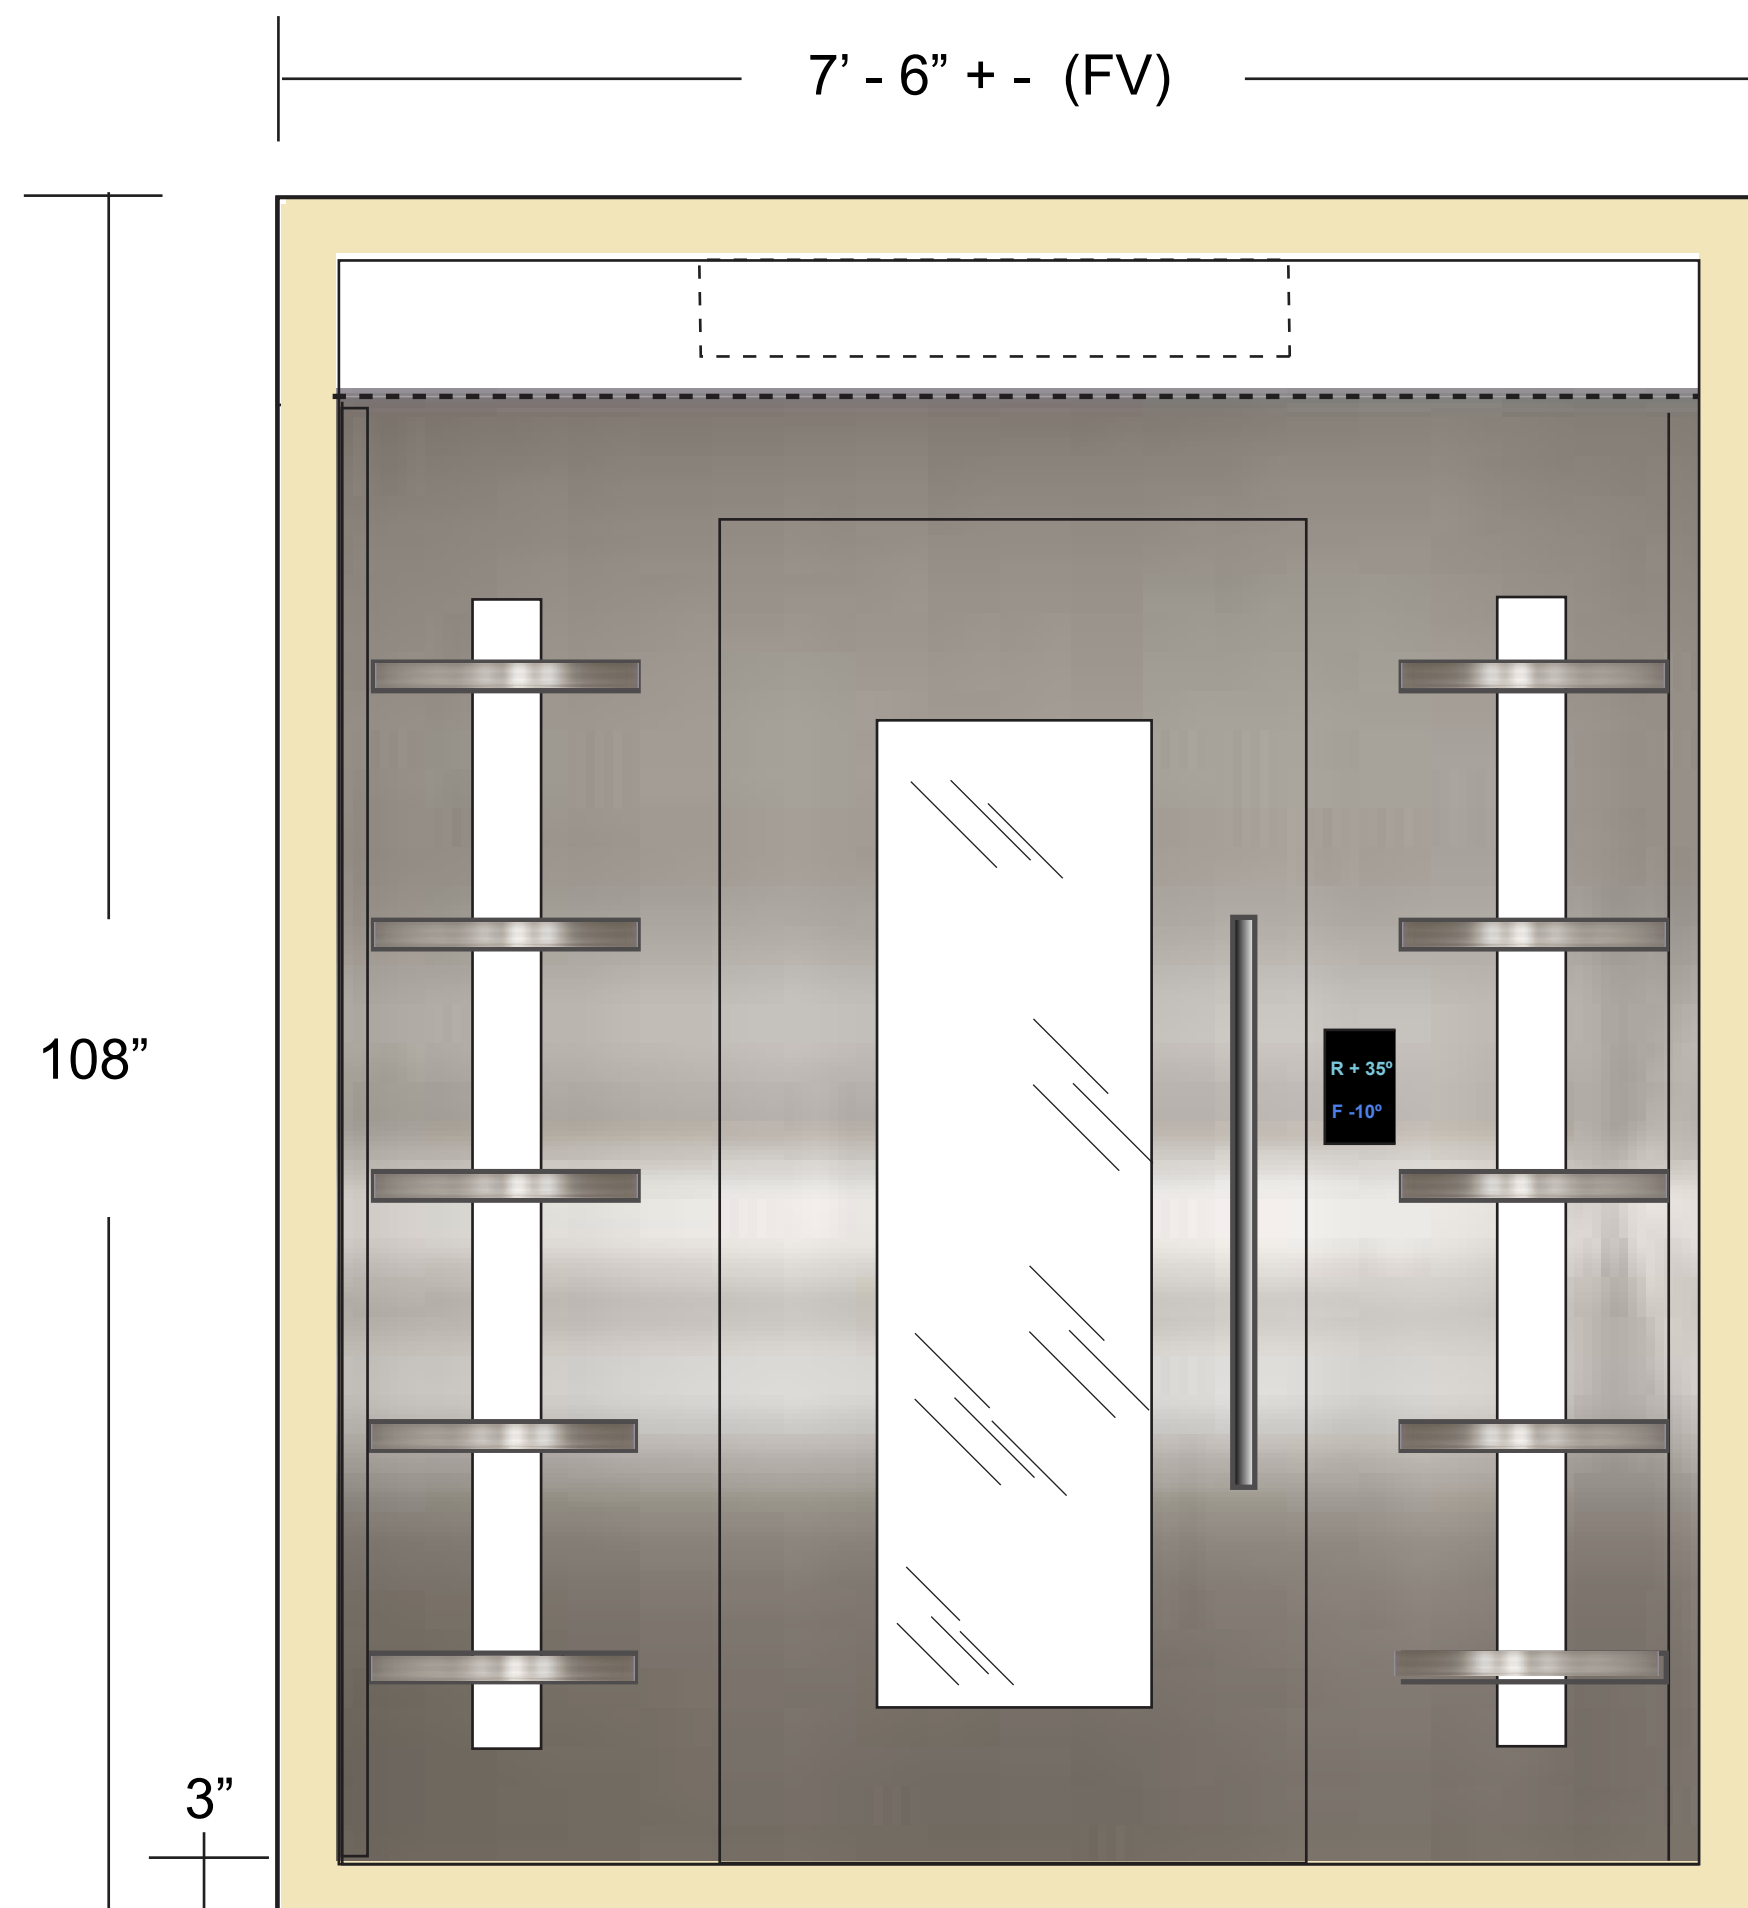

INTERIOR SIDE OF ENTRANCE ELEVATION

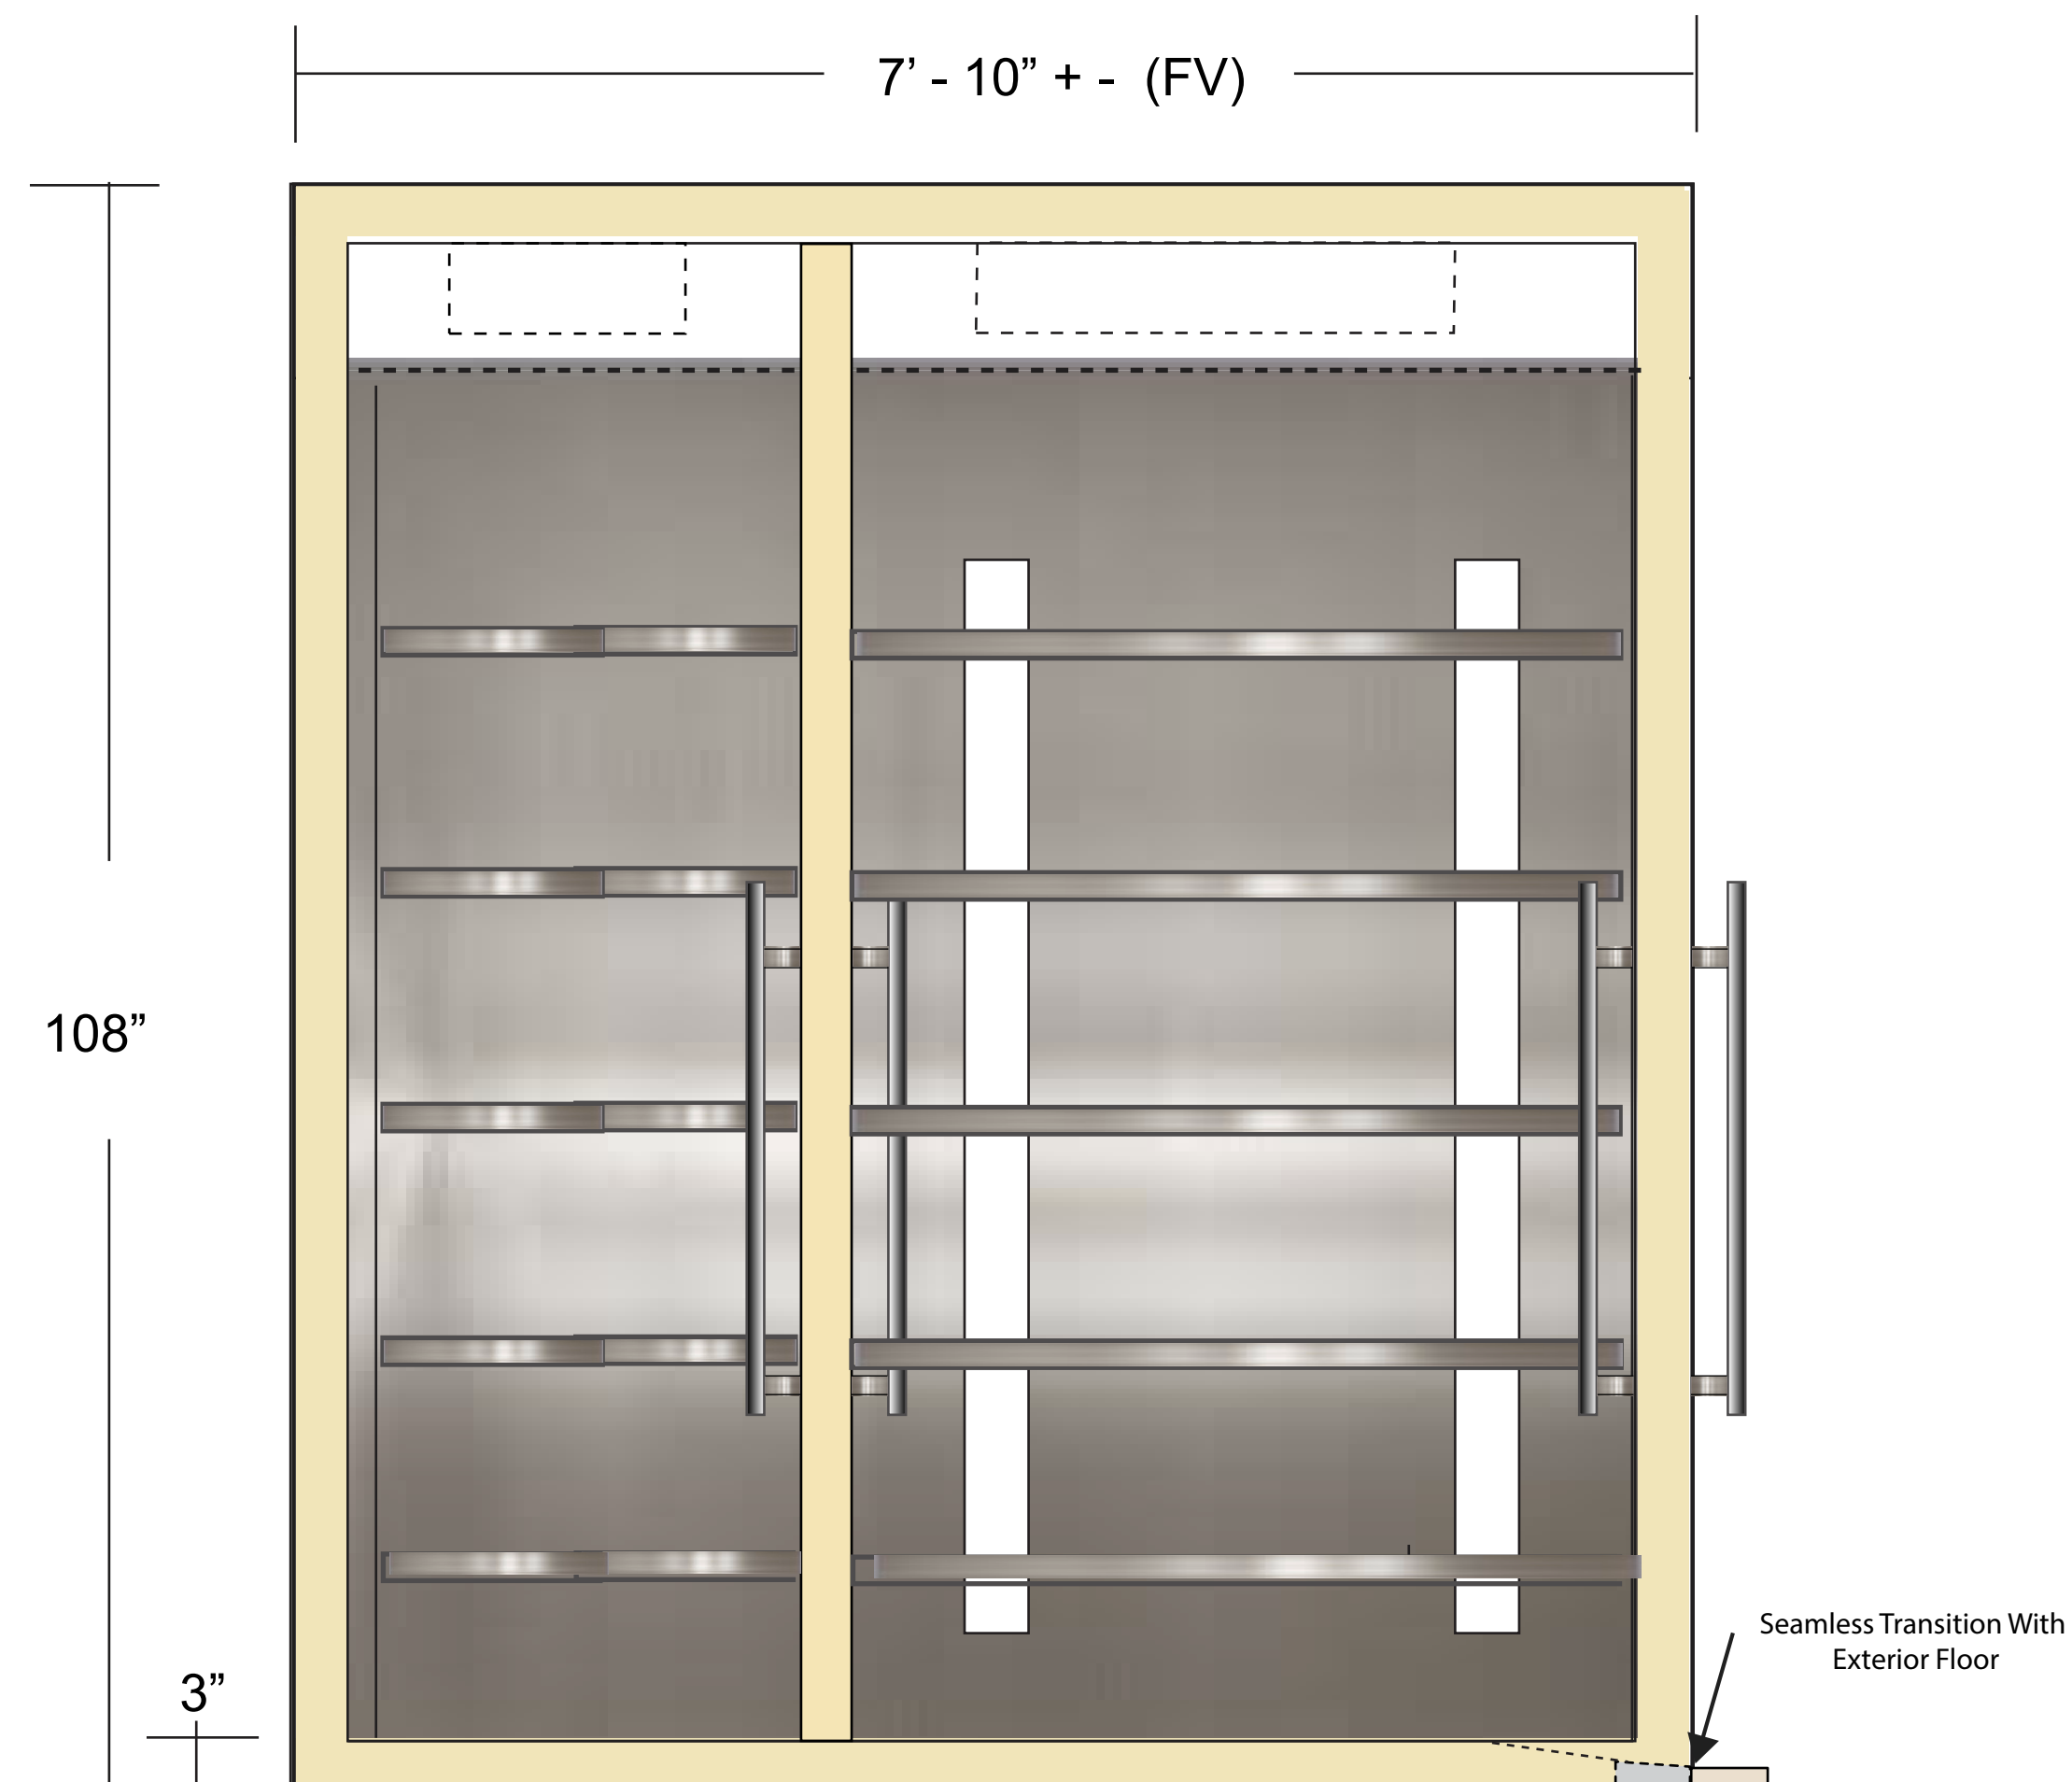

RIGHT INTERIOR WALL ELEVATION

INTERIOR ELEVATIONS
PROPOSED PRELIMINARY

PAGE 3 OF 4



Drawn by: Dale G. Seiden
Orig. Date Drawn: 01/30/2025

Project:

DUAL TEMP WALK-IN COLD PANTRY
W/ INTERNAL REACH-IN FREEZER COLUMN


The Gaylord Residence
Ritz Carlton Estates

Scottsdale, AZ




Distributor:



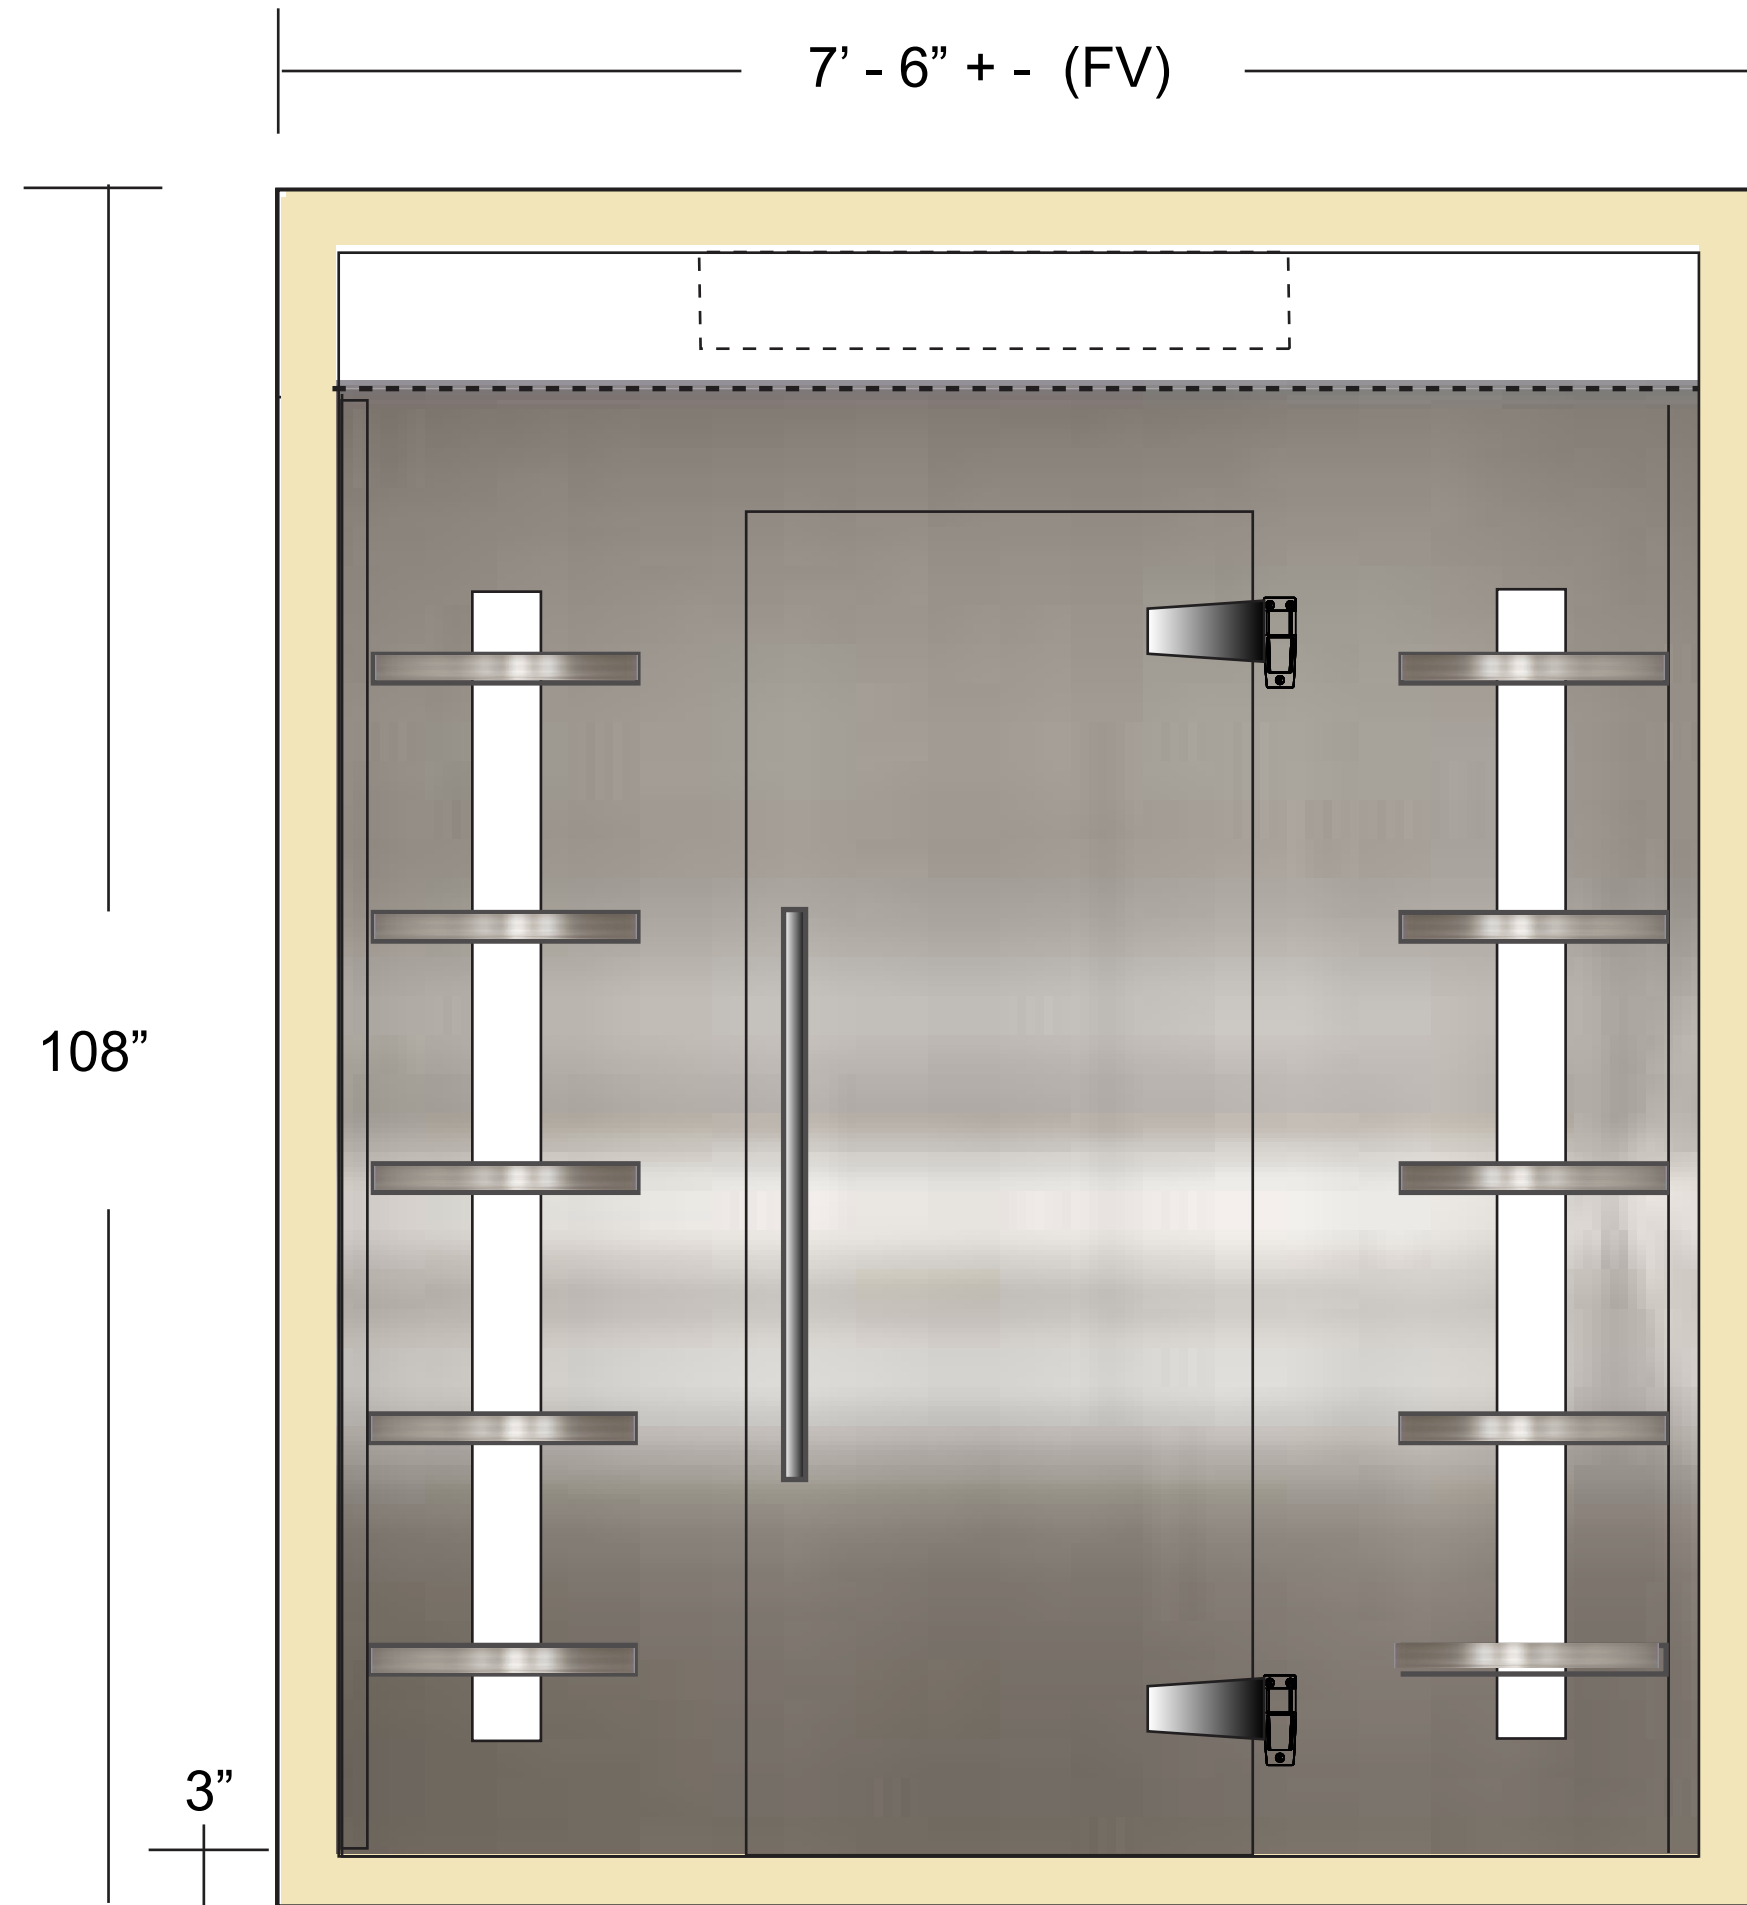

INTERIOR BACK WALL & STEP-IN FREEZER ENTRANCE
ELEVATION

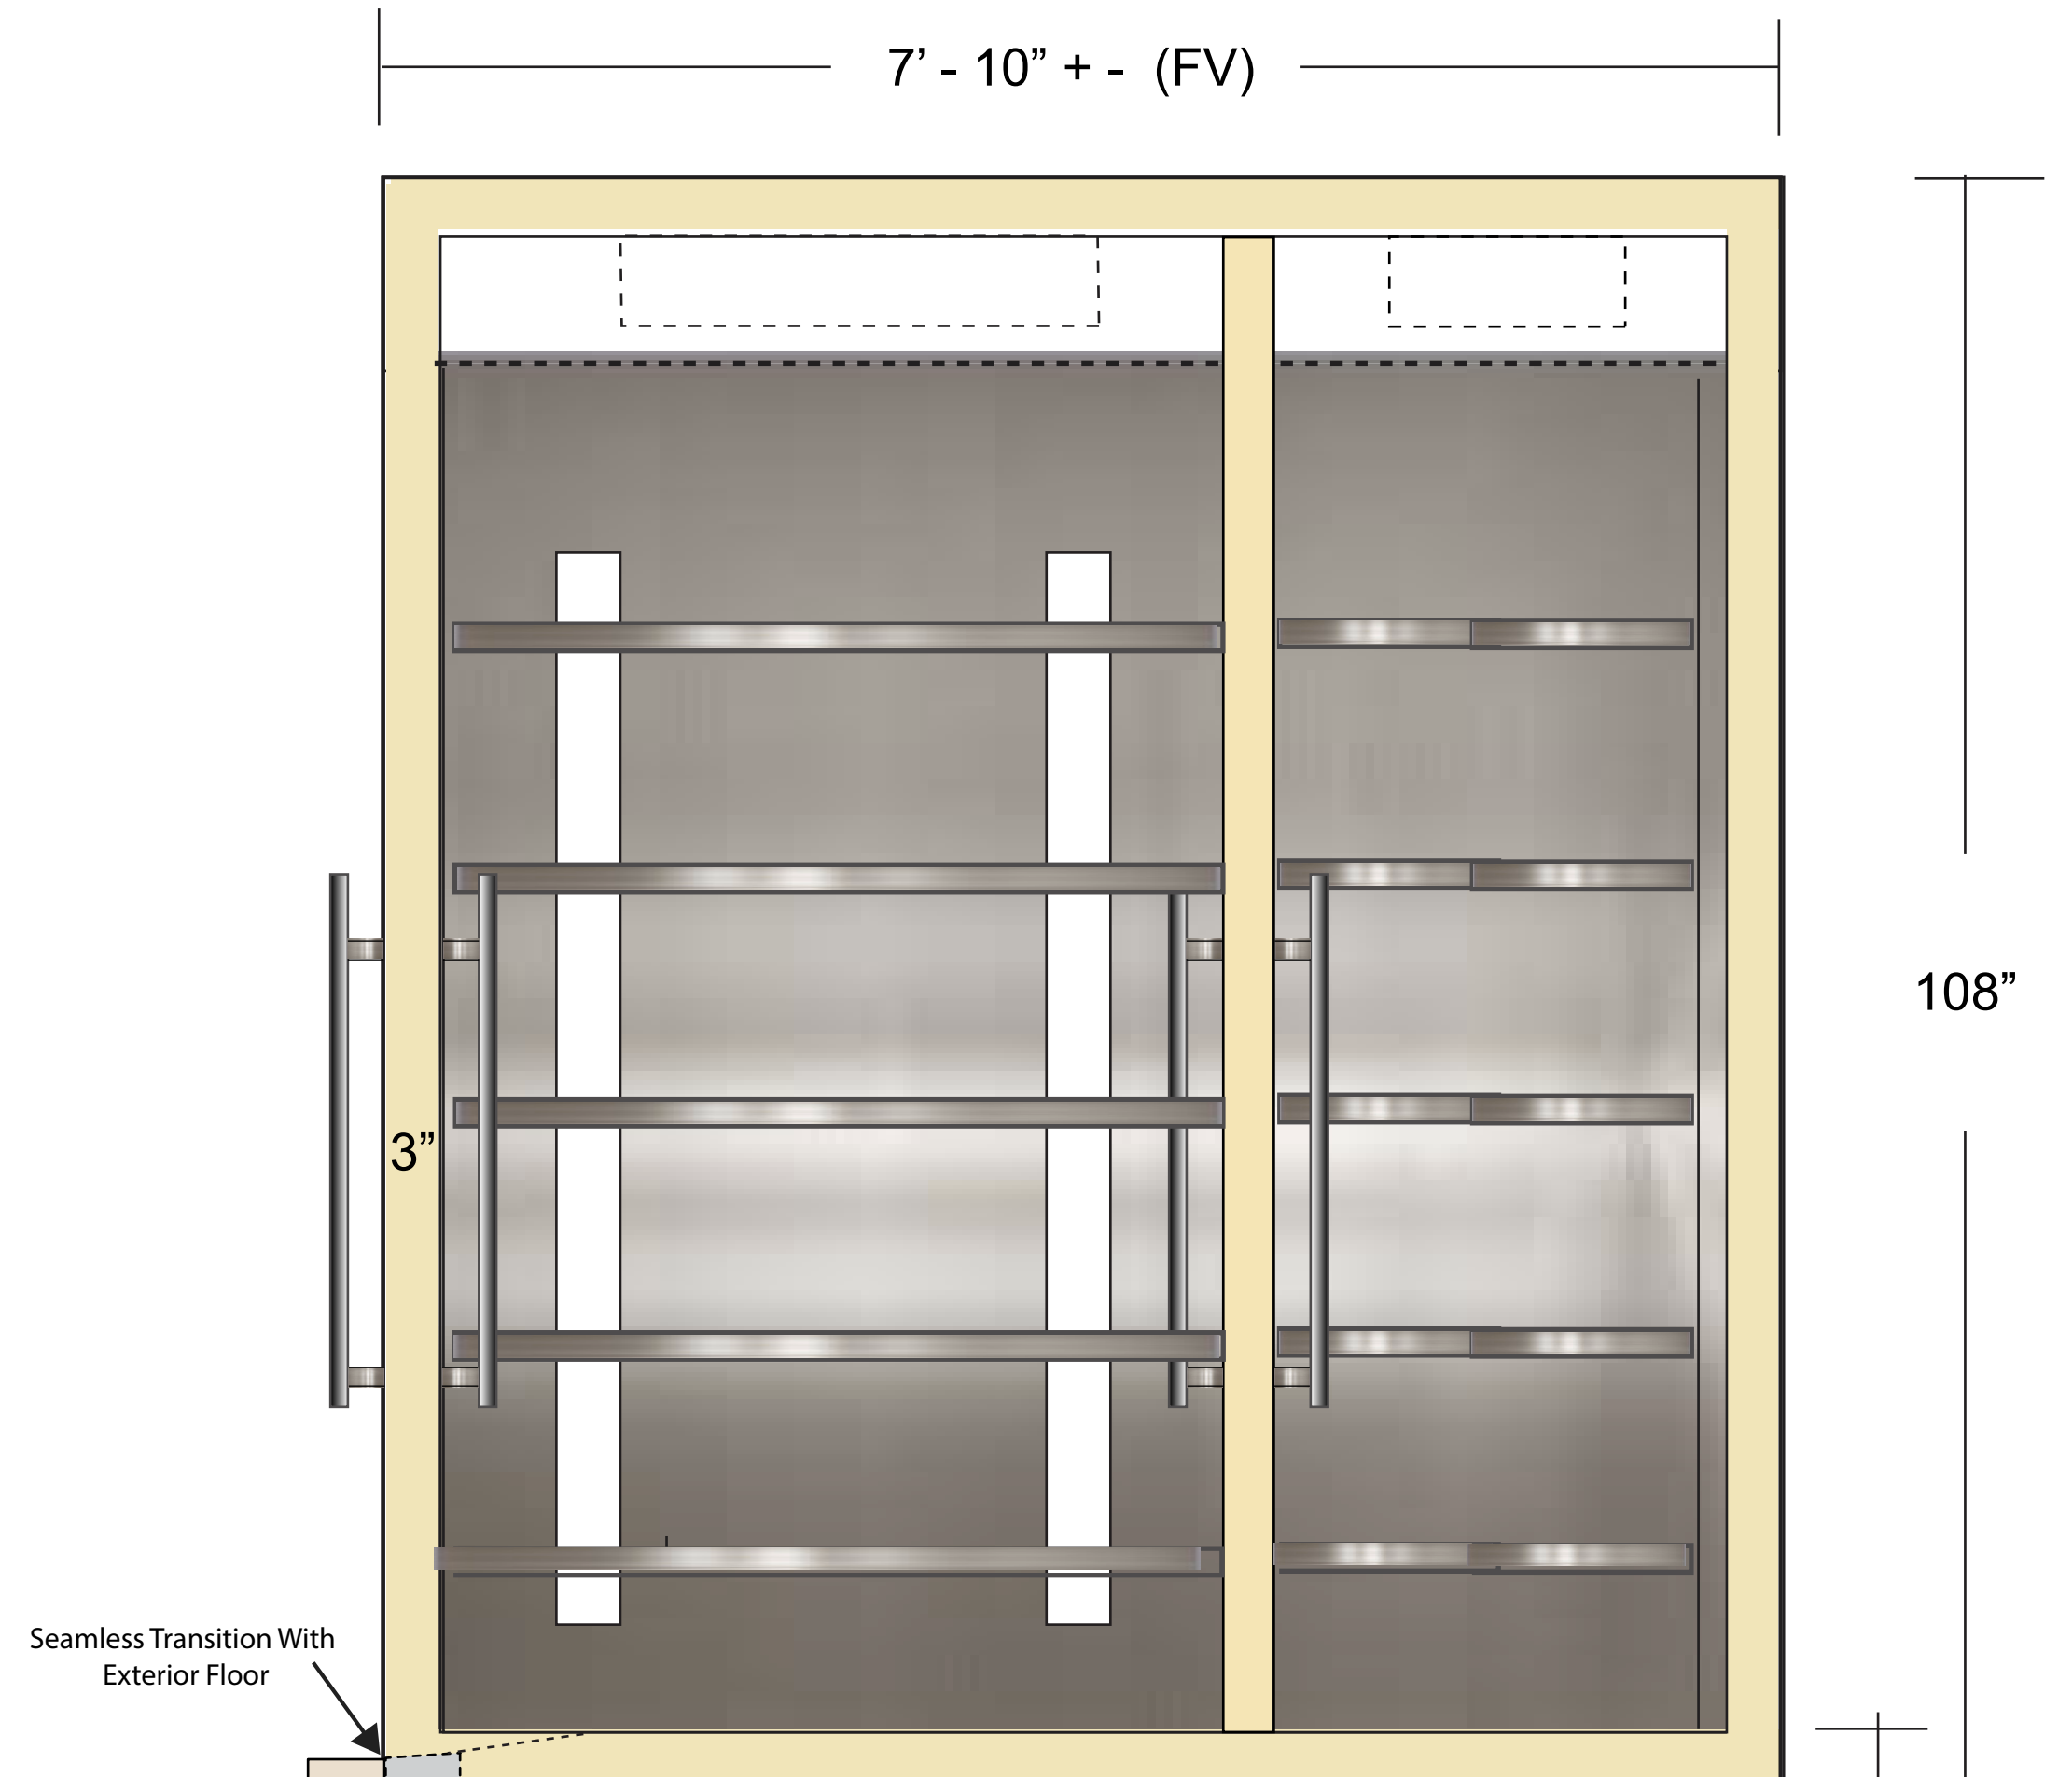

LEFT INTERIOR WALL ELEVATION

INTERIOR ELEVATIONS
PROPOSED PRELIMINARY



Drawn by: Dale G. Seiden
Orig. Date Drawn: 01/30/2025

Project:

DUAL TEMP WALK-IN COLD PANTRY
W/ INTERNAL REACH-IN FREEZER COLUMN

The Gaylord Residence
Ritz Carlton Estates

Scottsdale, AZ



Distributor:



QOLDFUSION™

MAKE ROOM FOR COOL

TO LEARN MORE ABOUT THE WALK-IN RESIDENTIAL COLD PANTRY, VISIT QOLDFUSION.COM

FOLLOW QOLDFUSION

