



**DUAL-TEMP WALK-IN COLD PANTRY W/
INTERNAL STEP-IN FREEZER COLUMN
FOR
FAIRPORT RESIDENCE**

249 SOUTH MAIN STREET - FAIRPORT, NY 14450

PRESENTED TO:





PROPOSED PRELIMINARY FOR DISCUSSION




JESSE VARGAS

JANUARY 24, 2025

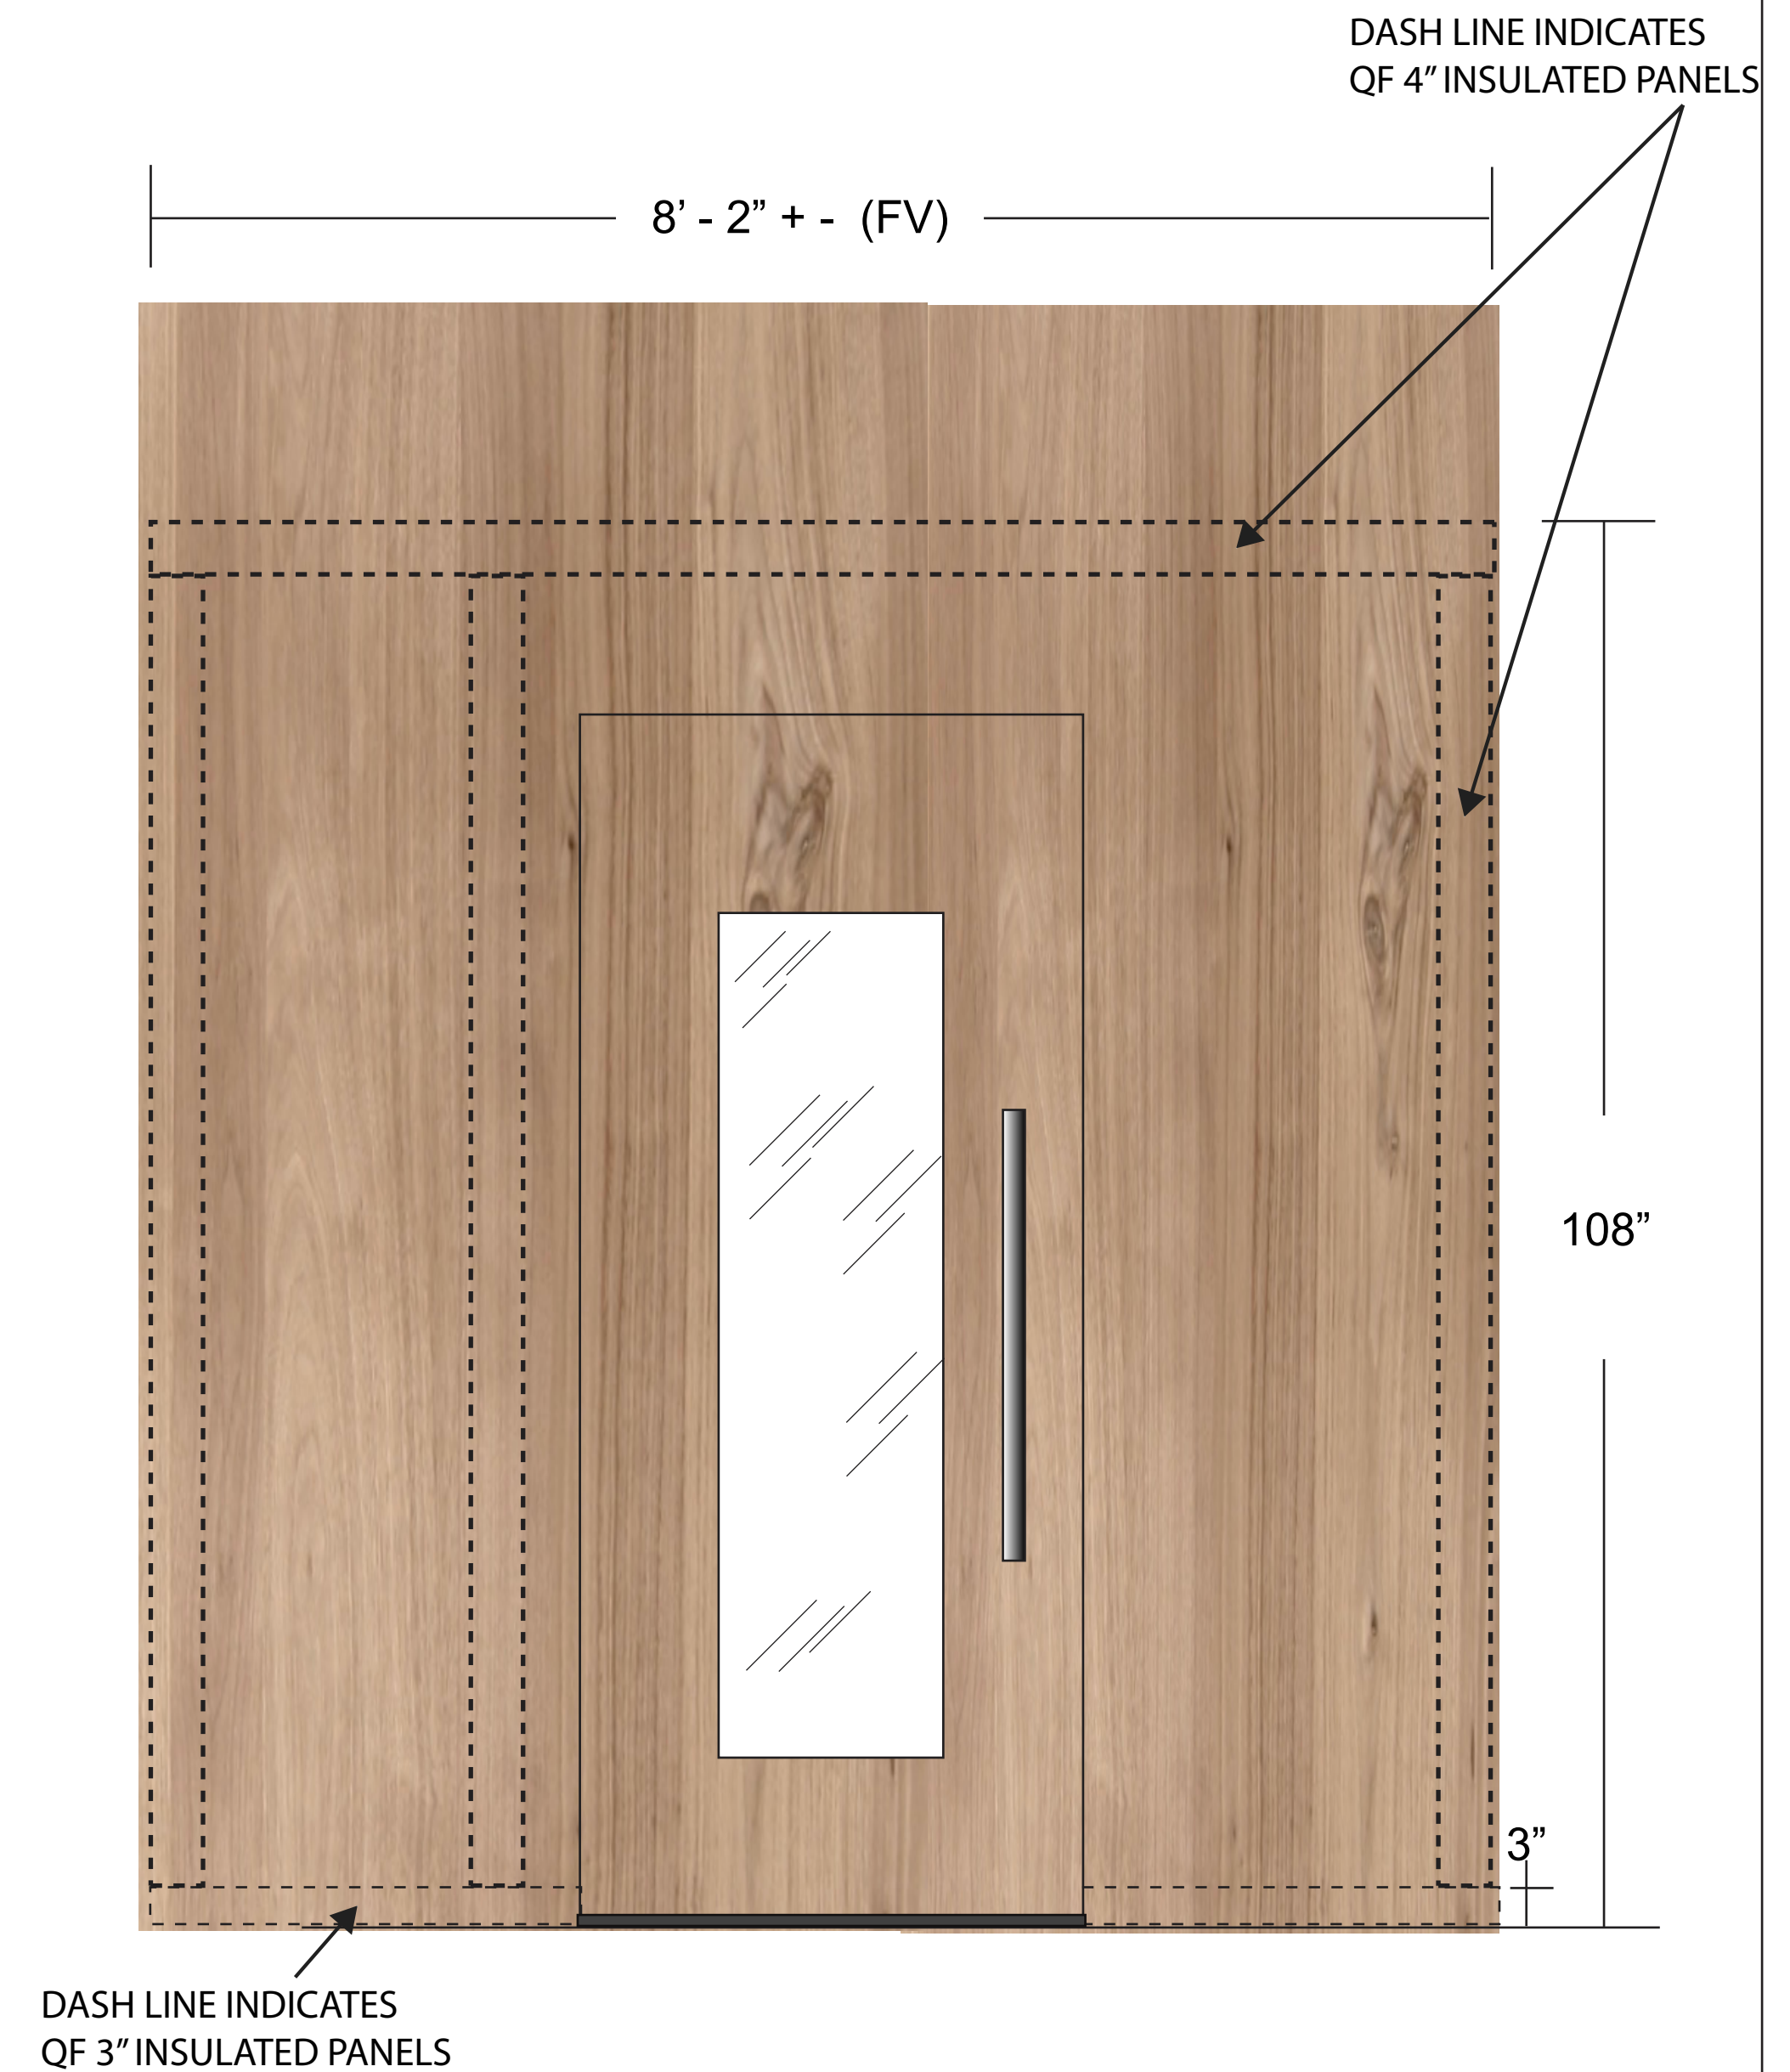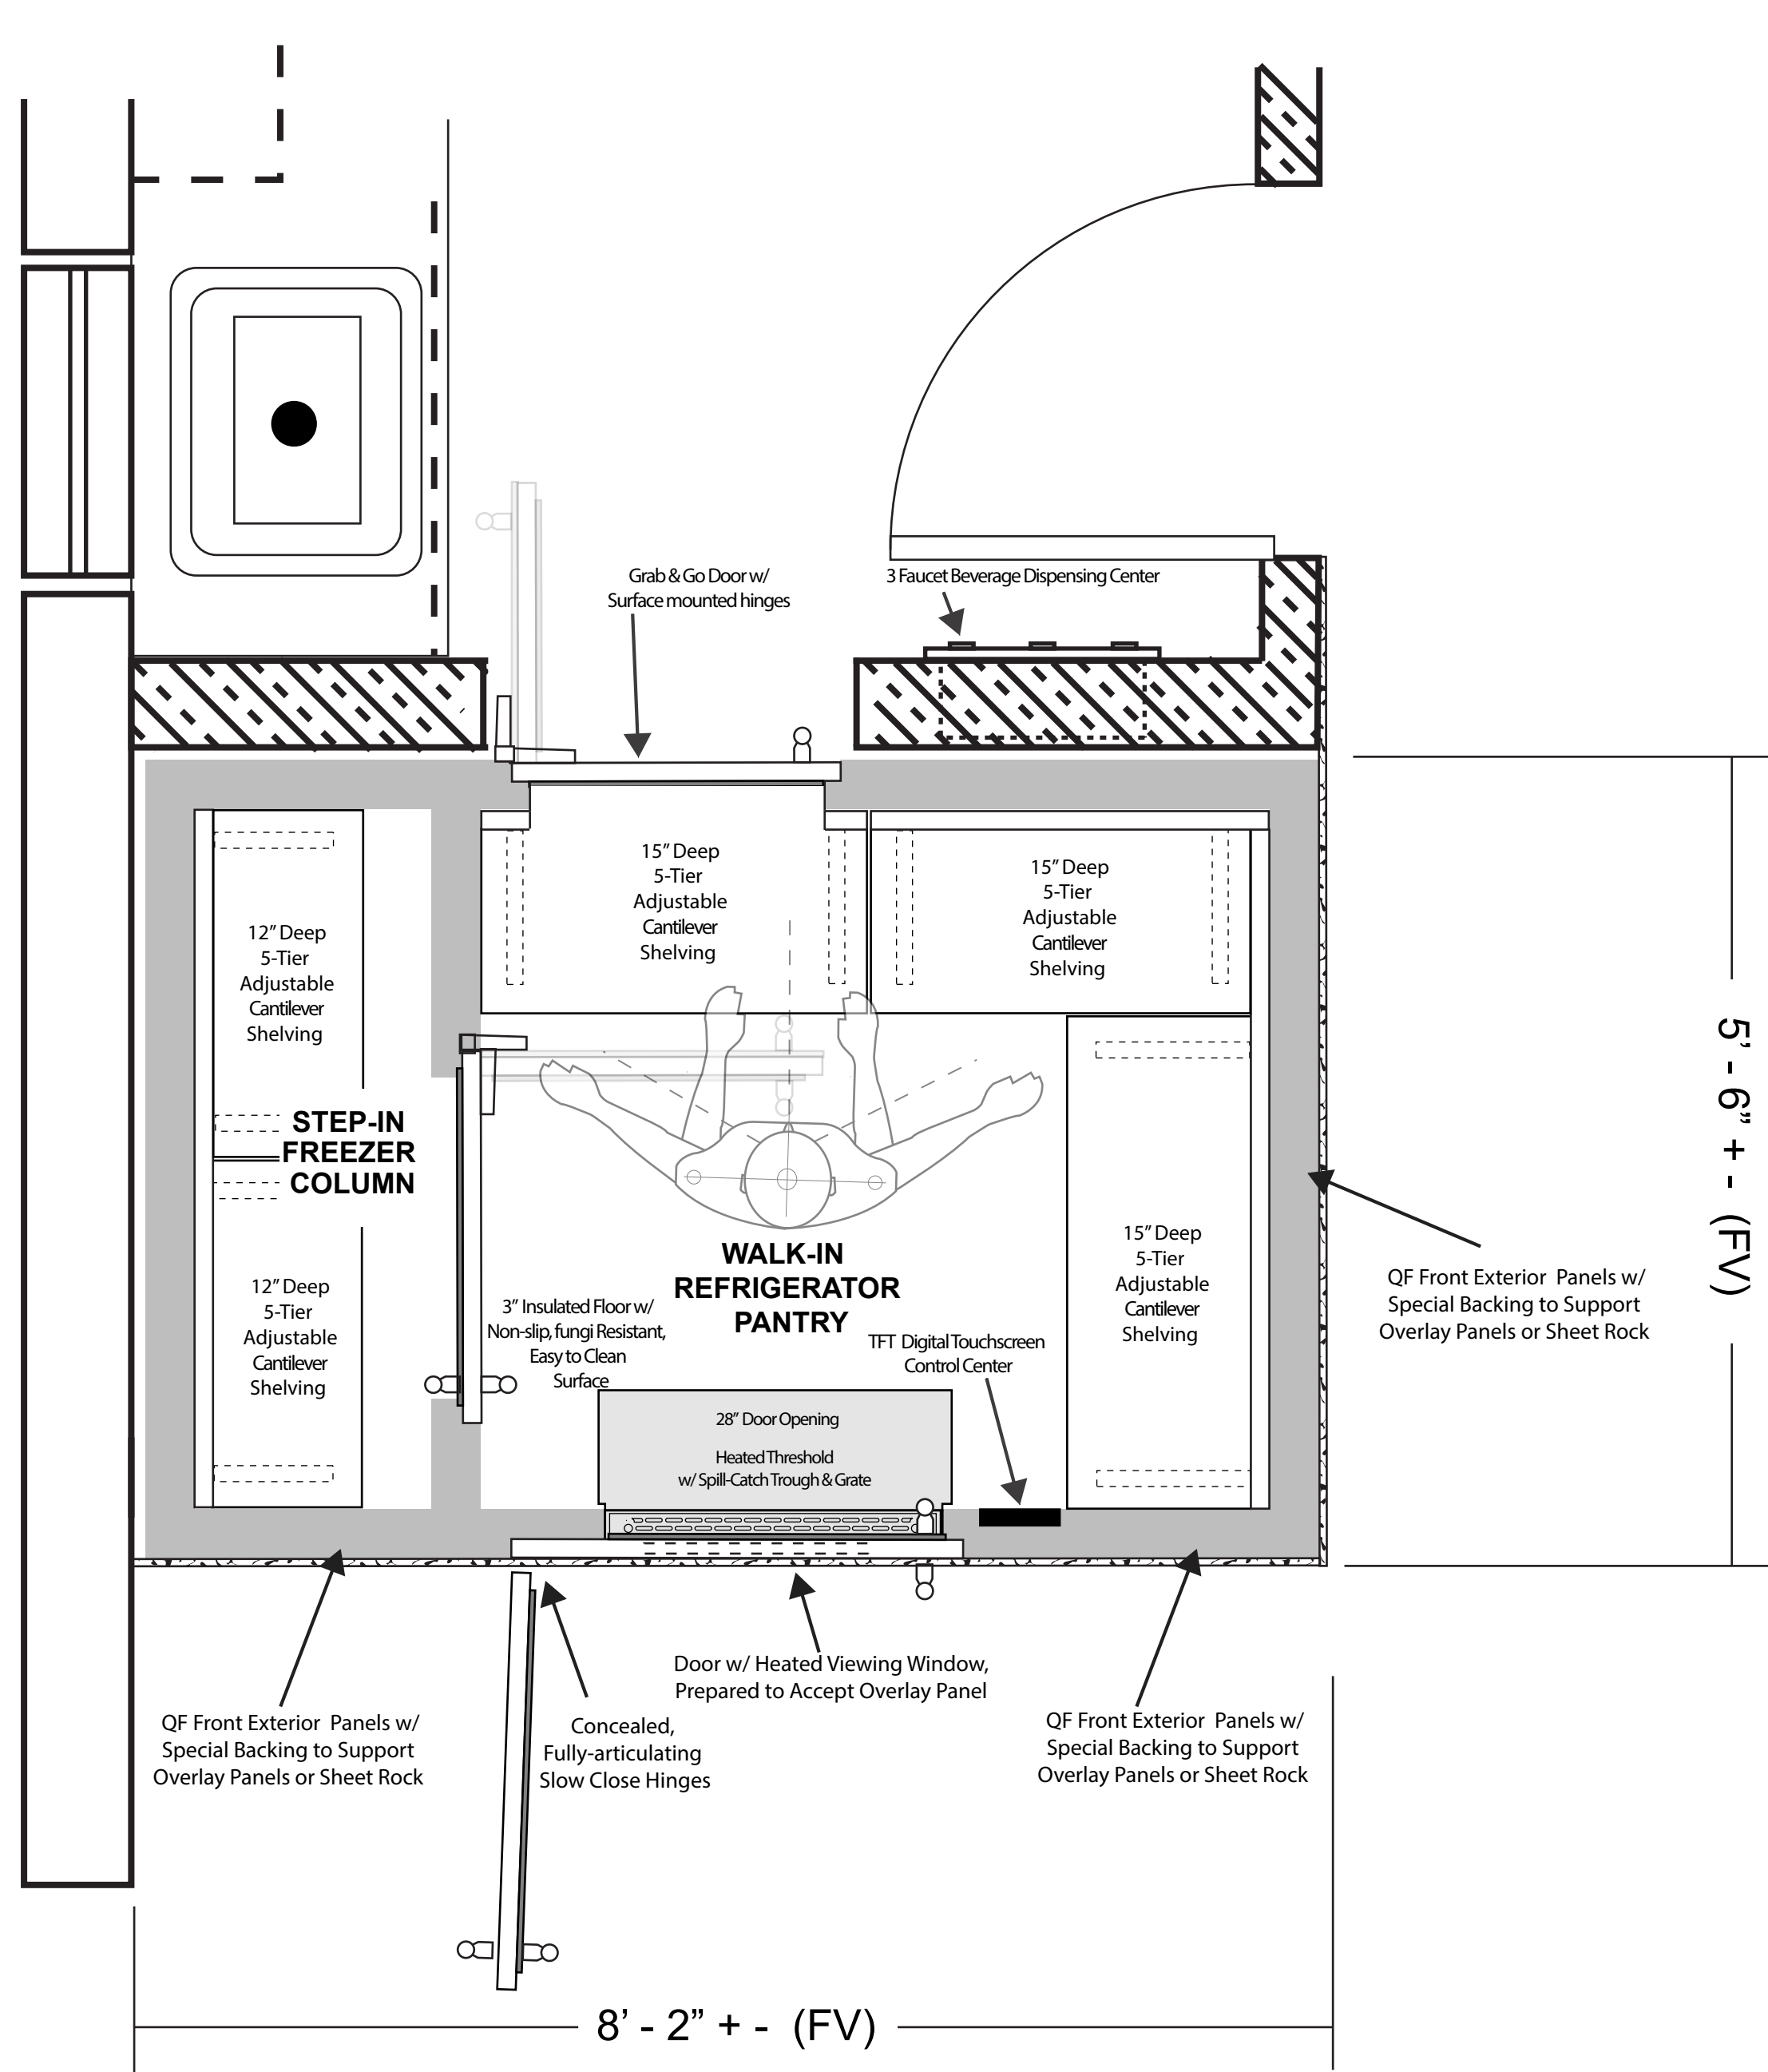


Overlay Panels Shown (by others) are an Example of how QF Fully-integrated Installation Will Look

PROPOSED PRELIMINARY FOR DISCUSSION

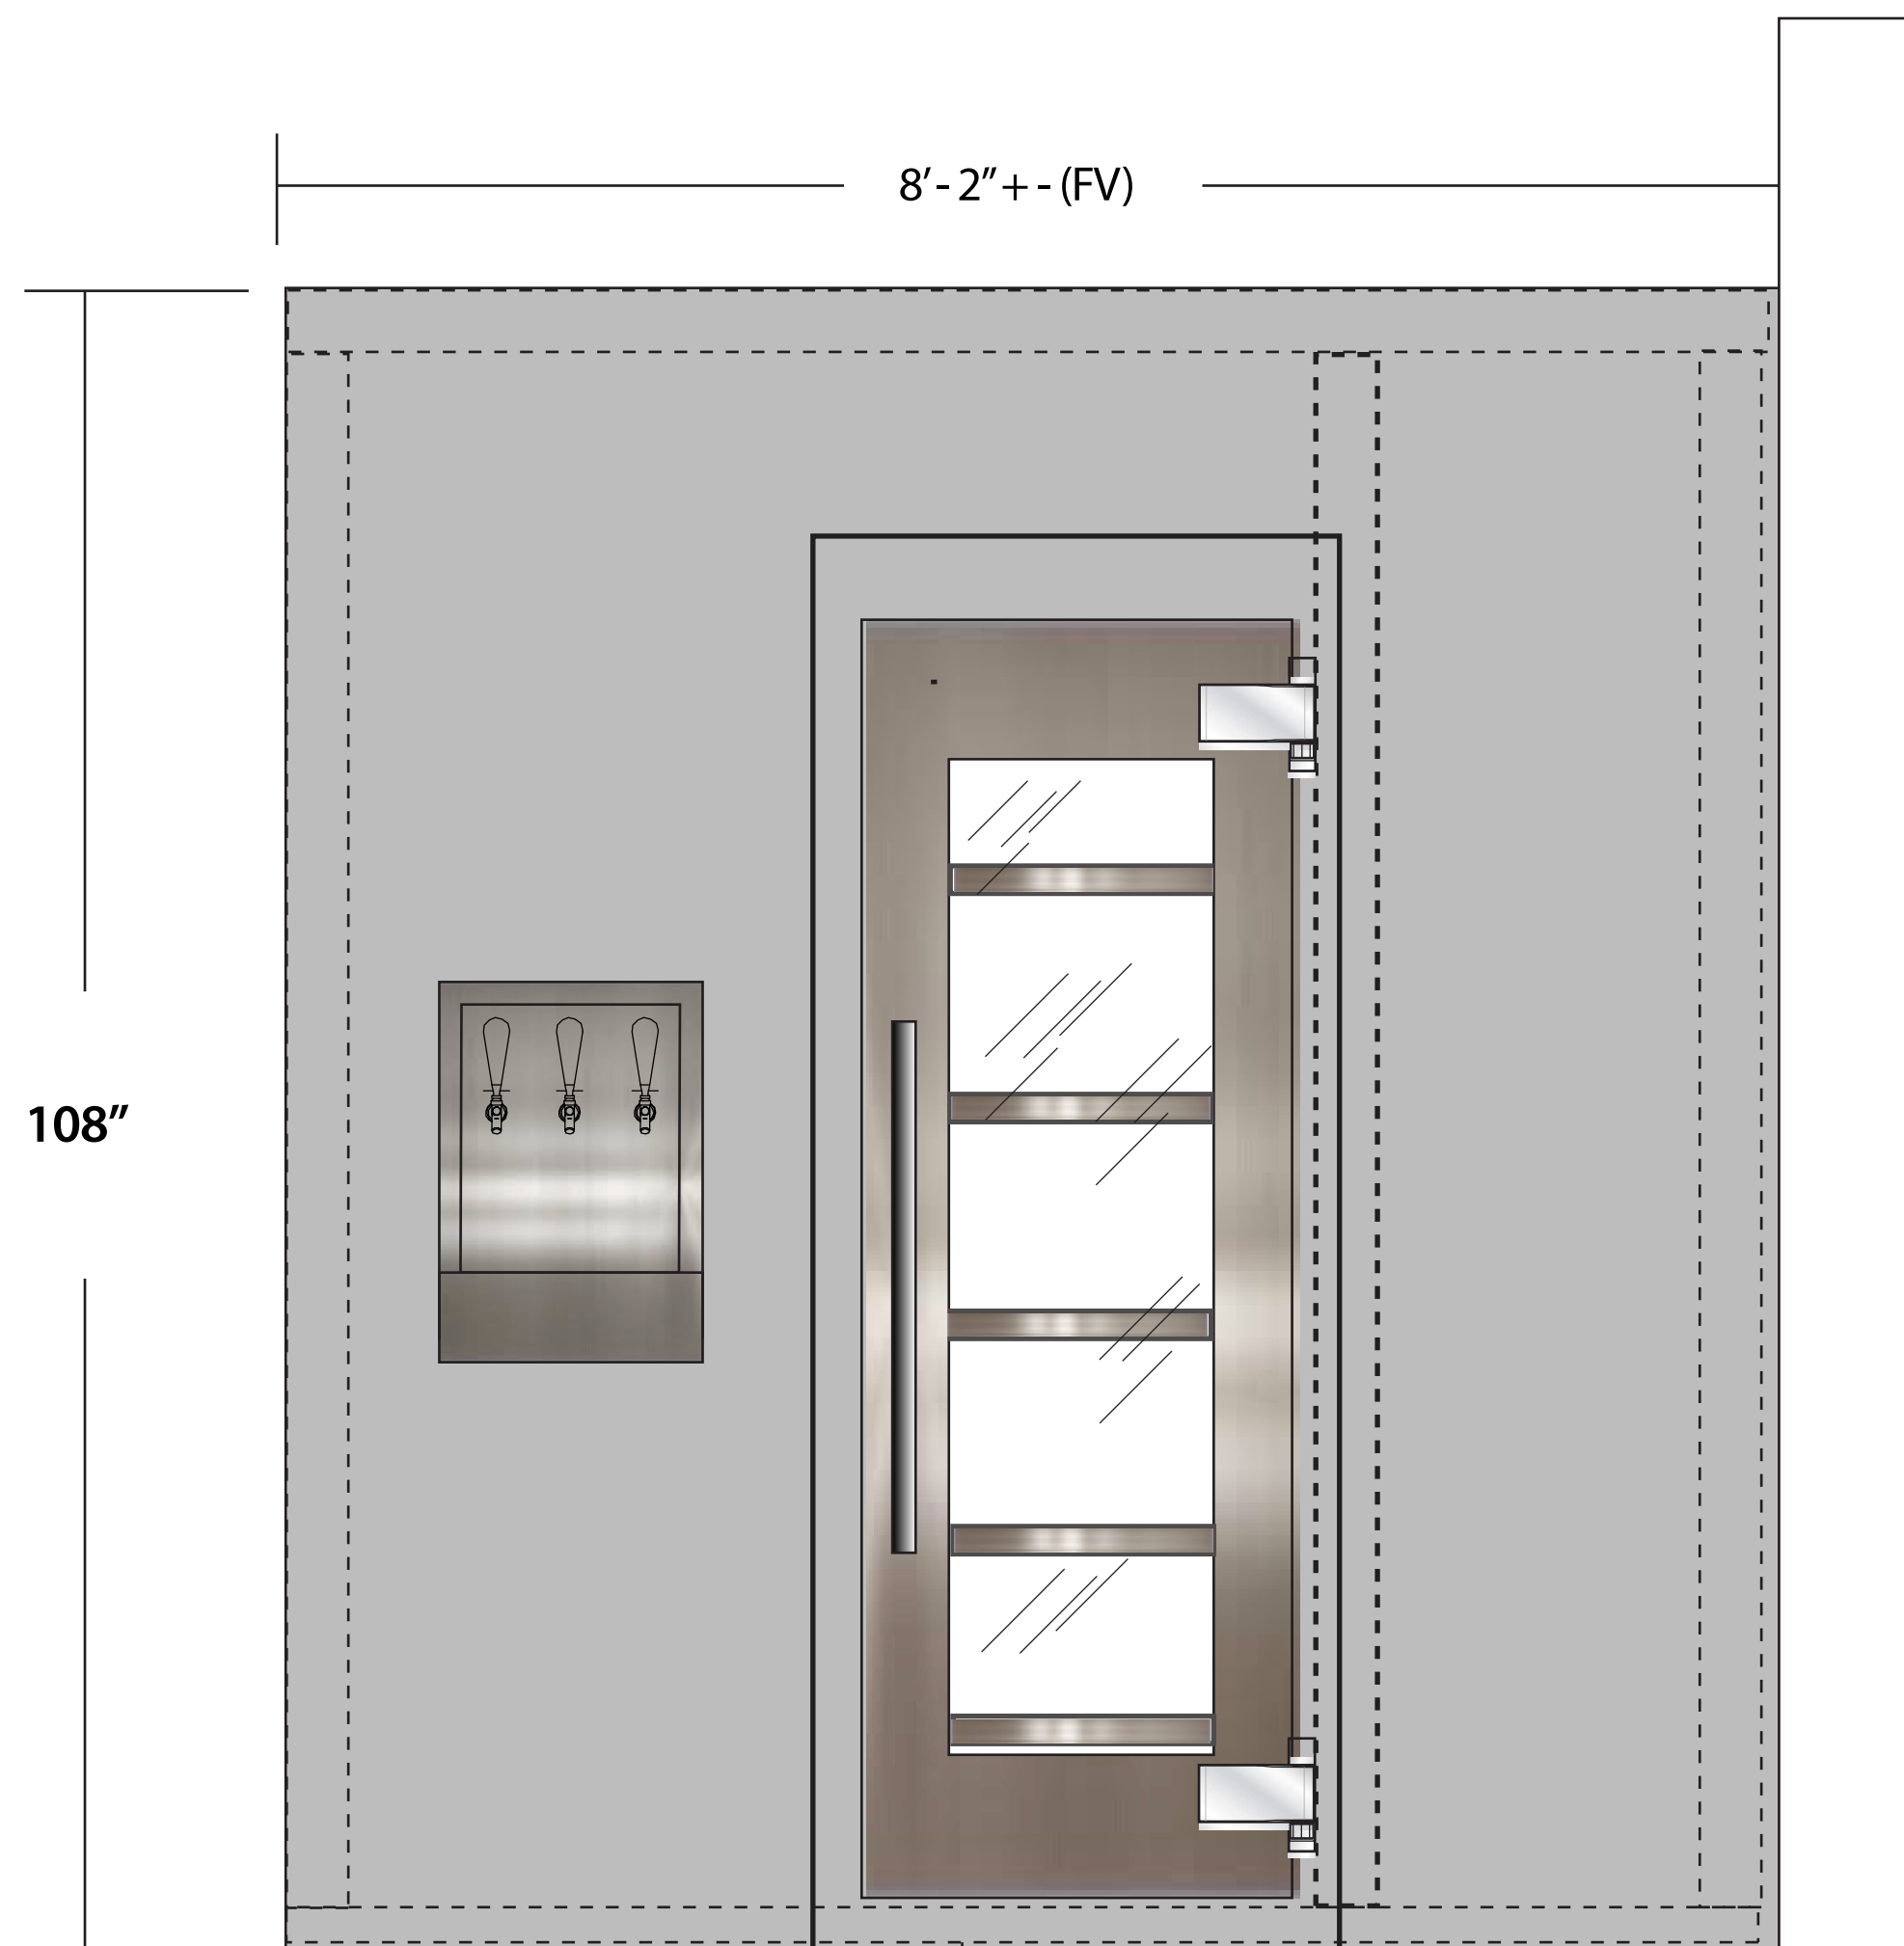

ELEVATION IN BUTLER PANTRY

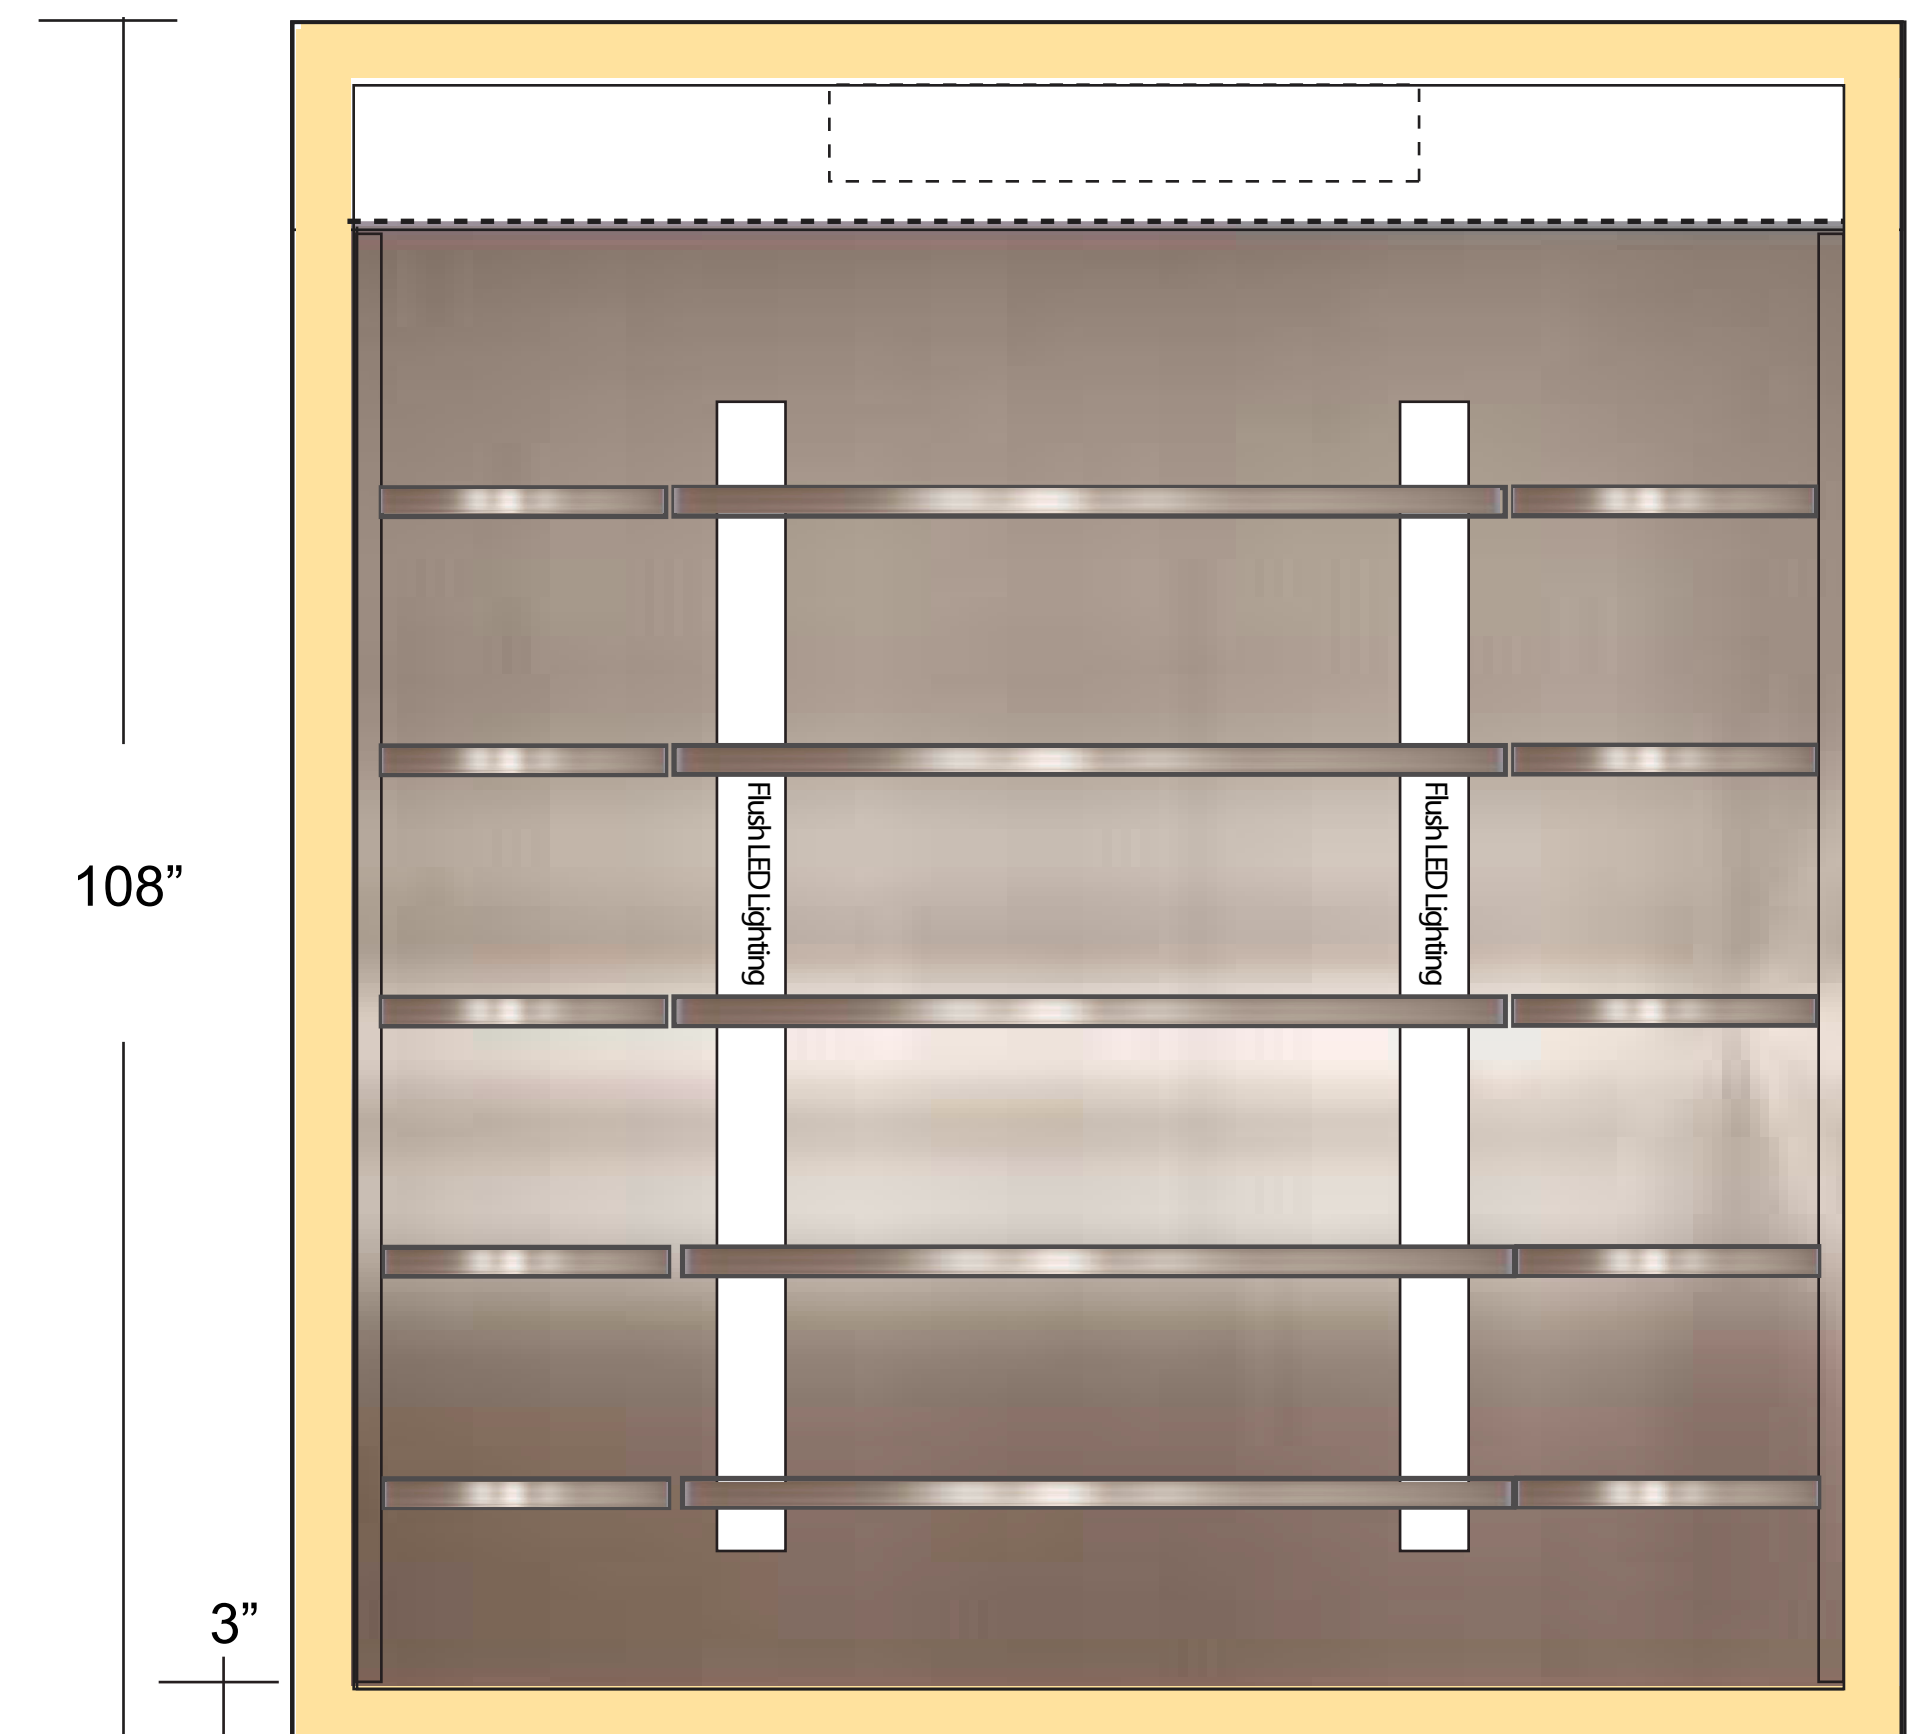

TYPICAL INTERIOR WALL ELEVATION

PROPOSED PRELIMINARY FOR DISCUSSION

QOLDFUSION™

MAKE ROOM FOR COOL

TO LEARN MORE ABOUT THE WALK-IN RESIDENTIAL COLD PANTRY, VISIT QOLDFUSION.COM

FOLLOW QOLDFUSION

